




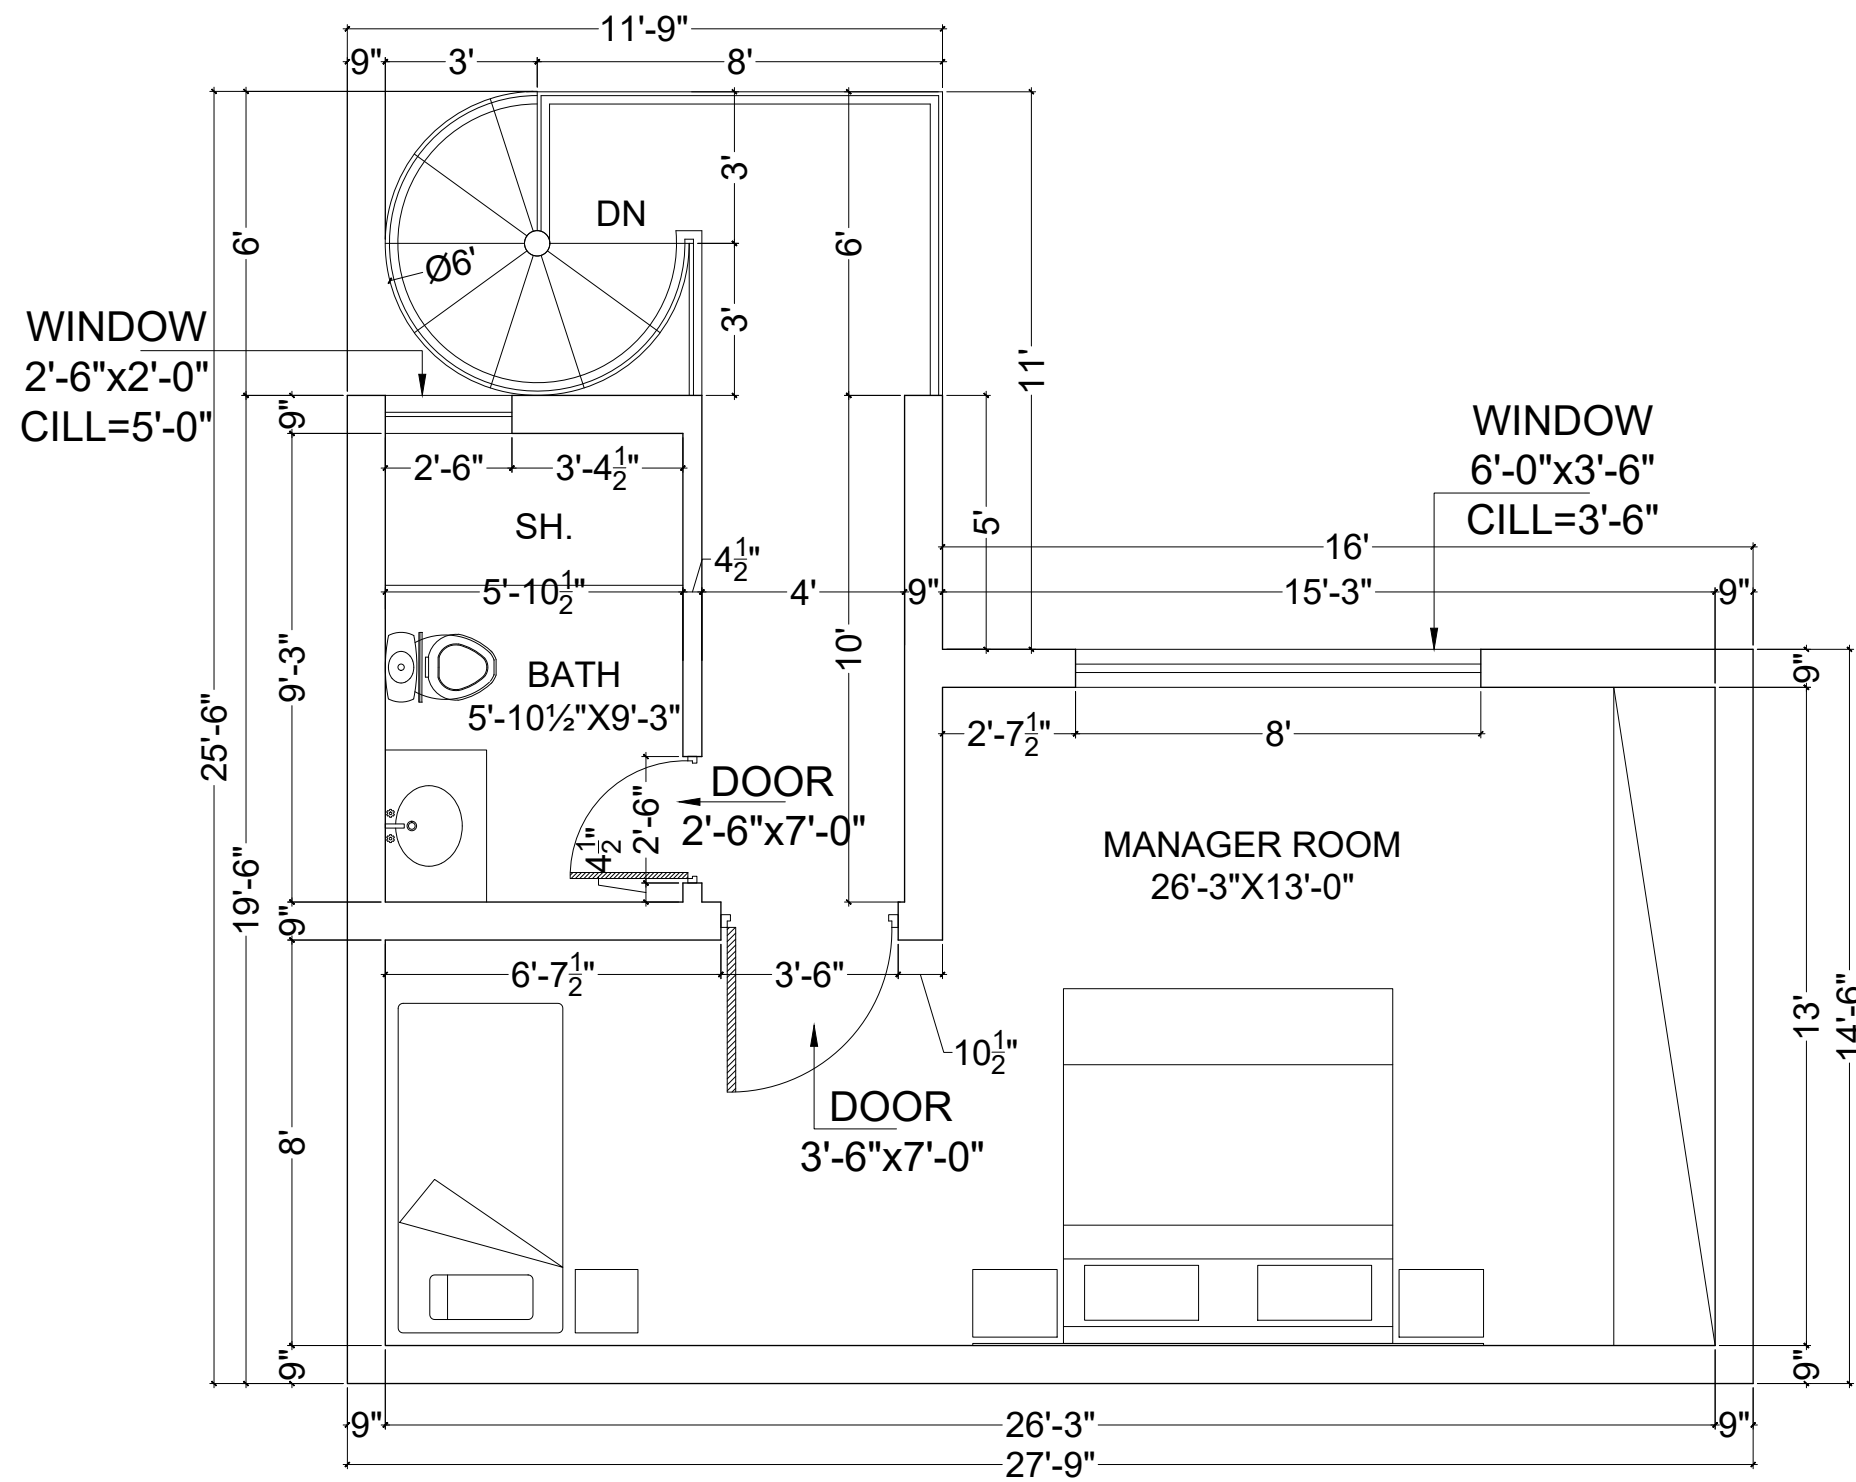

1ST FLOOR LAYOUT PLAN

 KASWA DESIGN SERVICES Consulting Architect & Interior Designers 379 TARIQ BLOCK, NEW GARDEN TOWN, LAHORE 042-35858456, 0336-5858450, kaswadesign@gmail.com STRUCTURAL CONSULTANT:	ELECTRICAL CONSULTANT:		SCALE:		DRAWING TITLE:		PROJECT:		DRAWING NO.:	
			DATE: MAY-2026		WORKING DRAWING		EVENT COMPLEX QADIRABAD		AD-021	
			DRAWN BY: BH.		DRAWING DESCRIPTION: MARQUEE AREA 1ST FLOOR WORKING LAYOUT PLAN		FOR MR.GUL NAWAZ KHAN		NO. DATE REVISION	
					LOCATION		PROJECT CODE:			
			CHECKED BY: AR.		QADIRABAD		ARCHITECT'S SIGNATURE:			

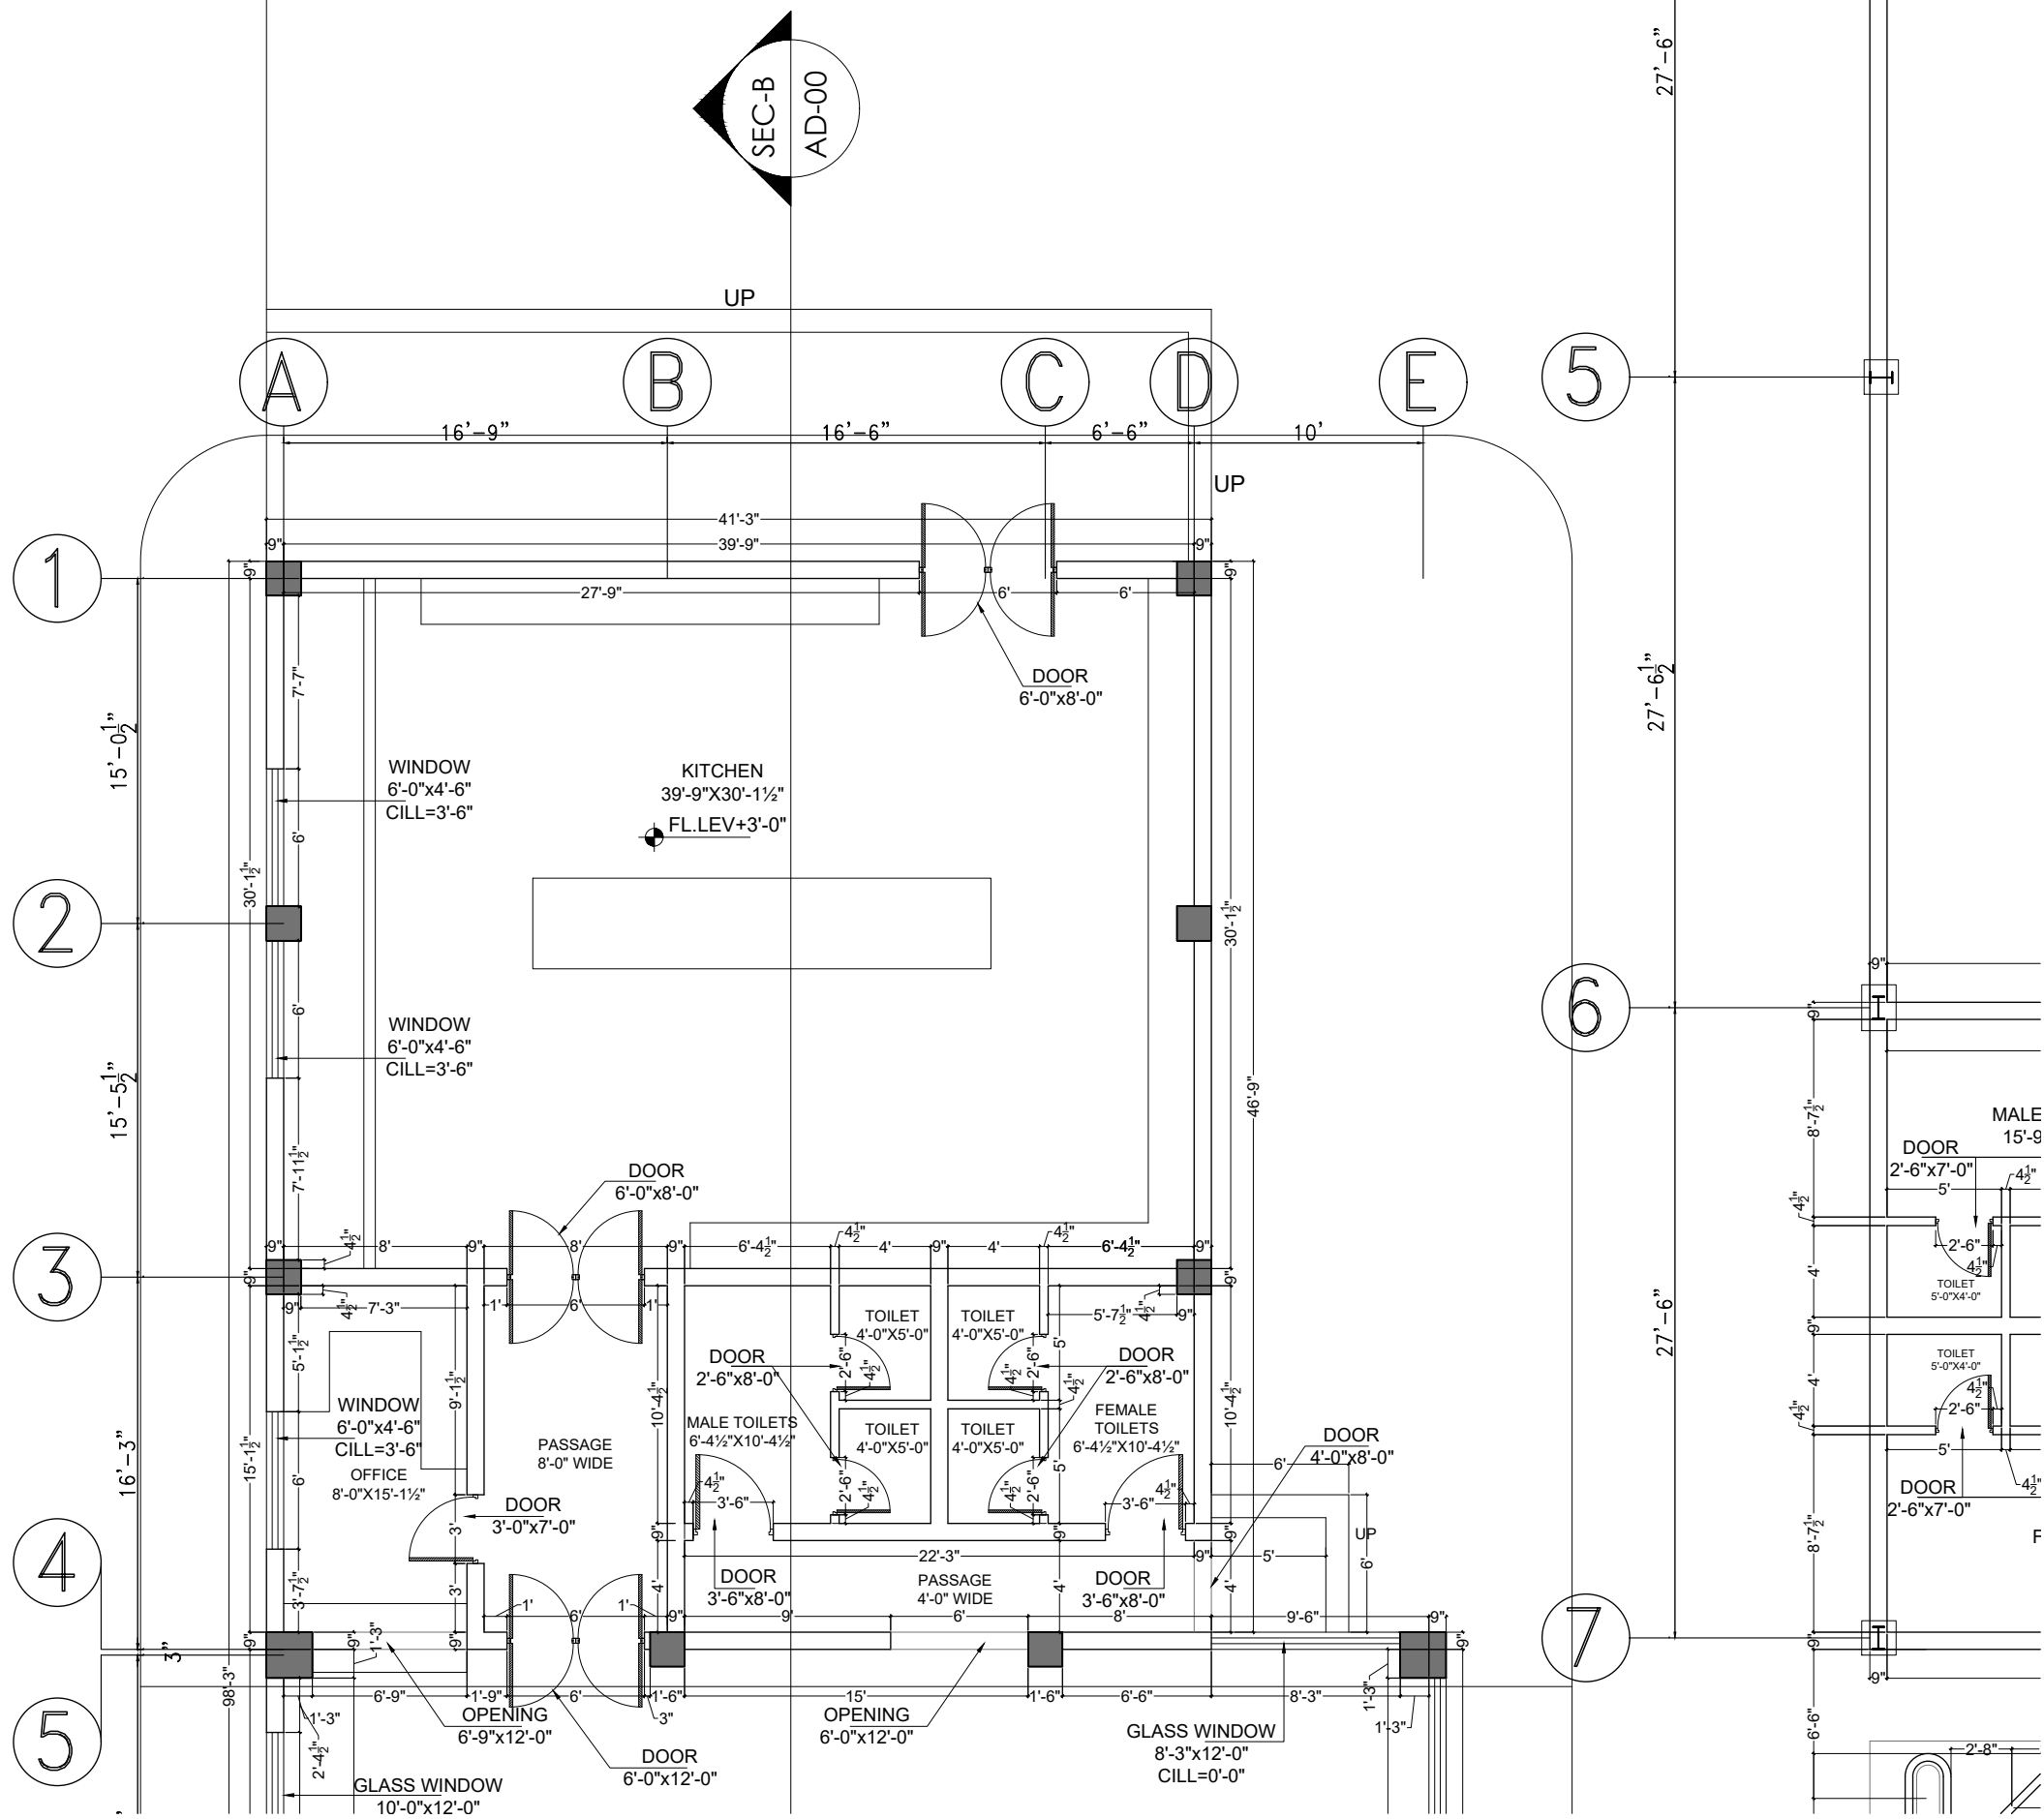

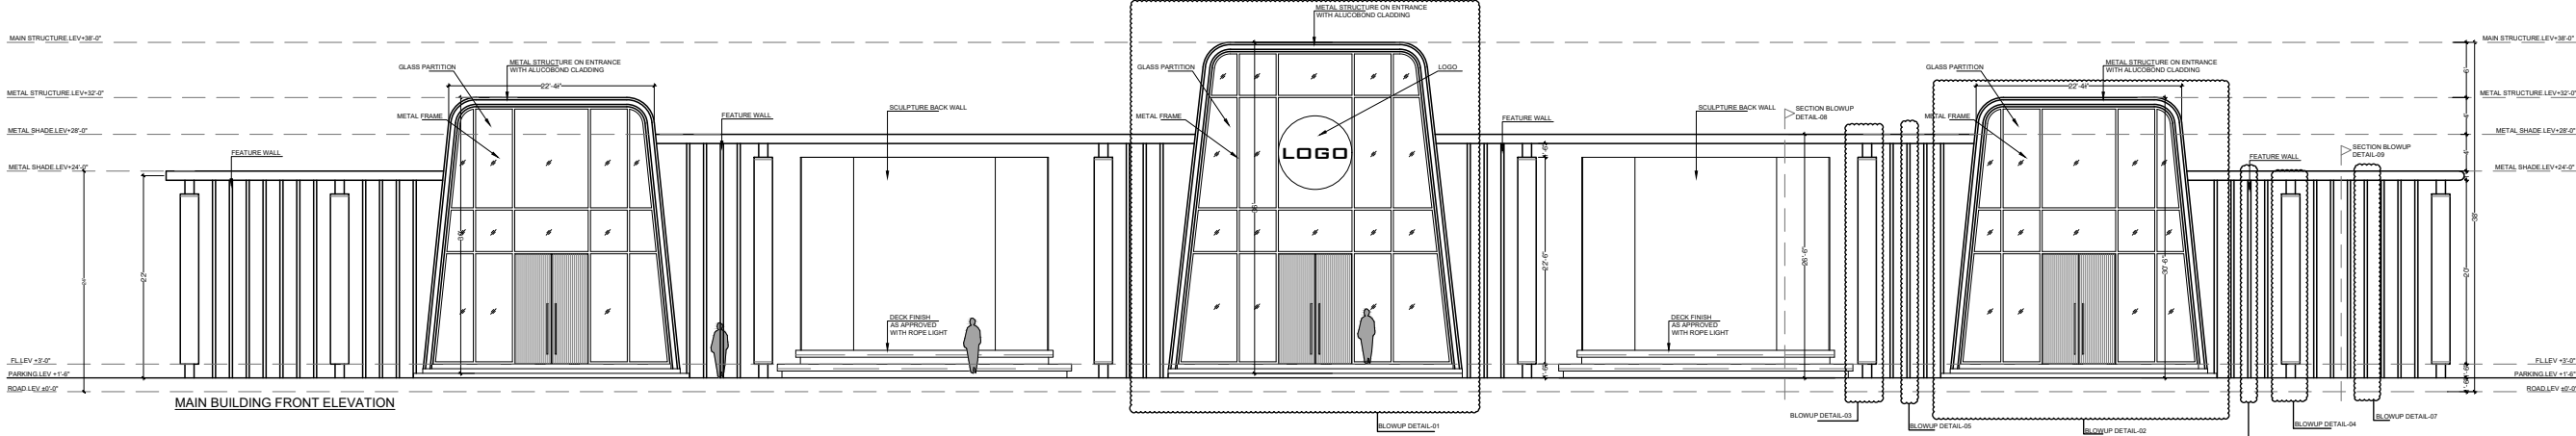

KASWA DESIGN SERVICES
Consulting Architect & Interior Designers
379 TARIQ BLOCK, NEW GARDEN TOWN, LAHORE
042-35858456, 0336-5858450, kaswadesign@gmail.com


STRUCTURAL CONSULTANT: ELECTRICAL CONSULTANT:


SCALE: MAY-2025
DATE: BH.
DRAWN BY: AR.
CHECKED BY:

DRAWING TITLE: WORKING DRAWING
DRAWING DESCRIPTION: MAIN BUILDING FRONT ELEVATION
LOCATION: QADIRABAD

PROJECT: EVENT COMPLEX QADIRABAD
FOR MR. GUL NAWAZ KHAN
PROJECT CODE: ARCHITECTS SIGNATURE:

DRAWING NO.: AD-024
NO. DATE REVISION

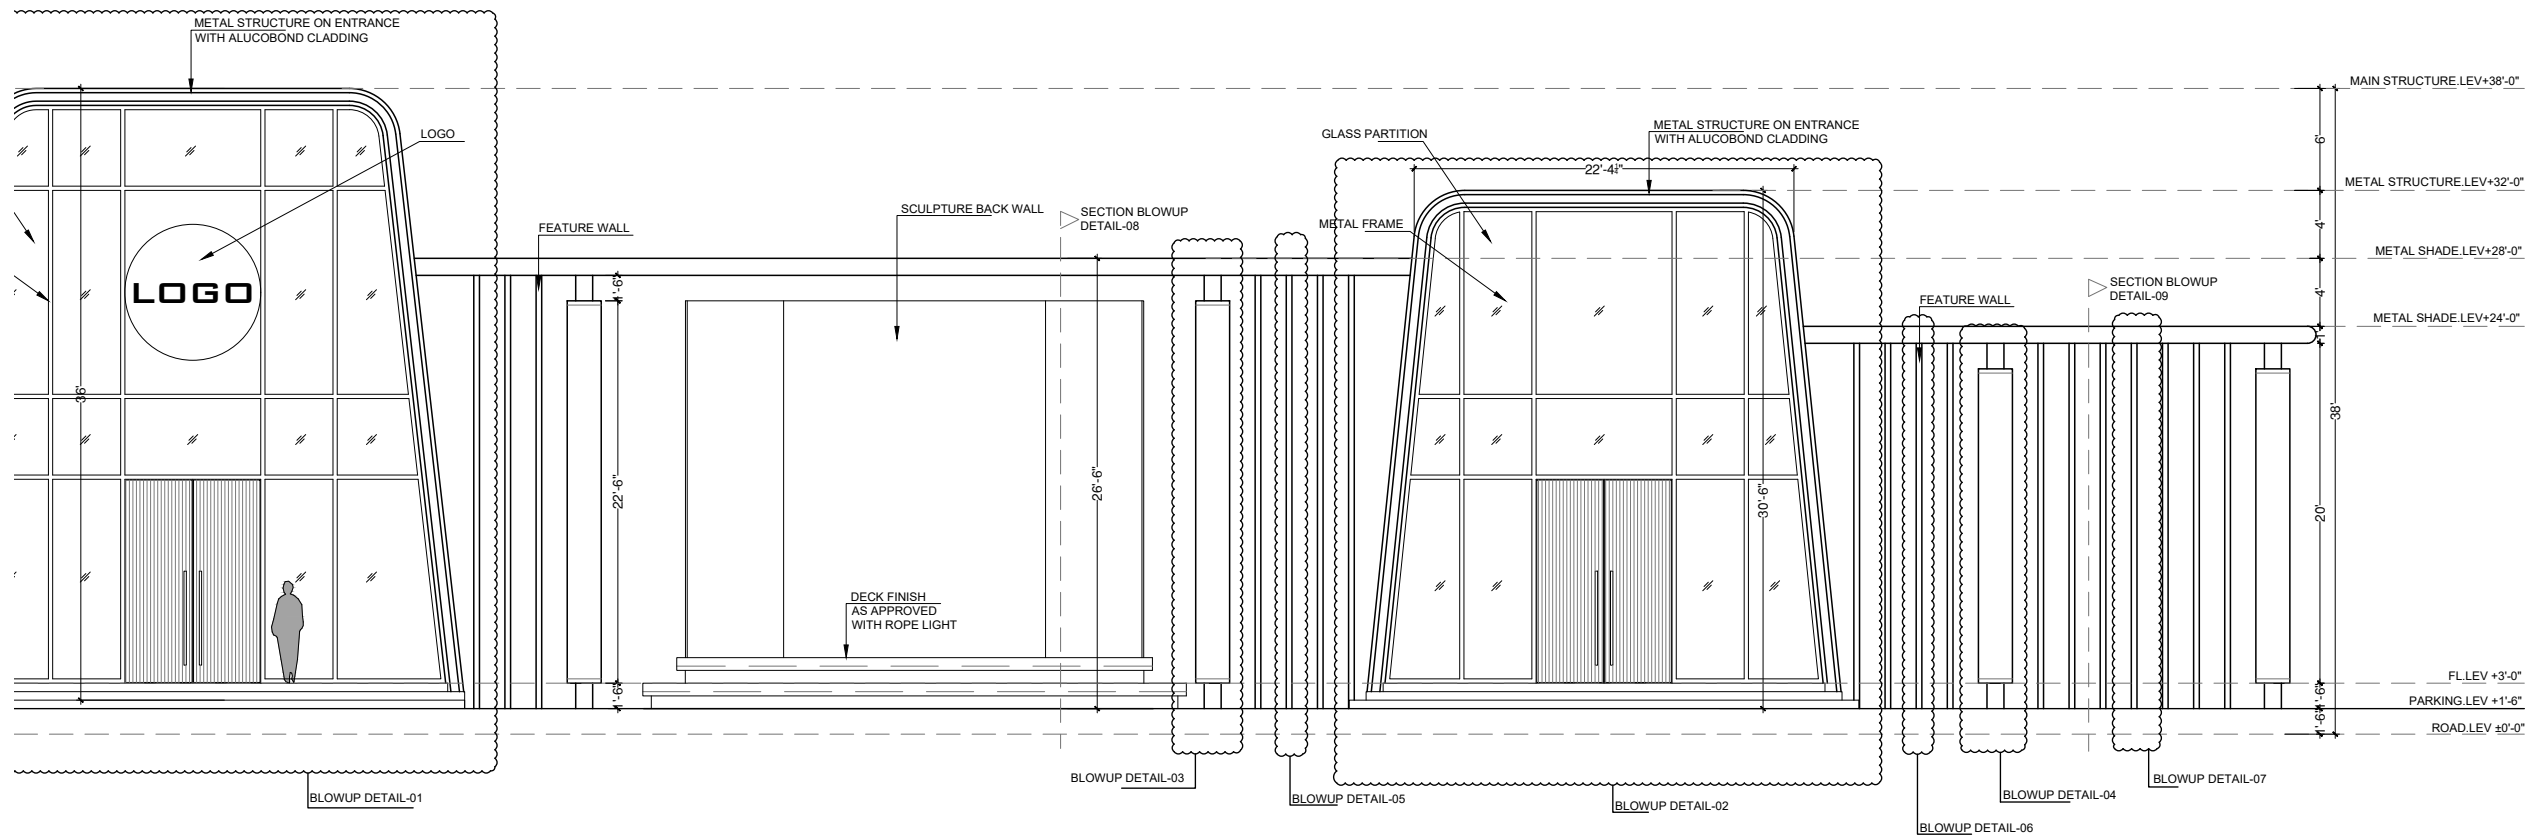

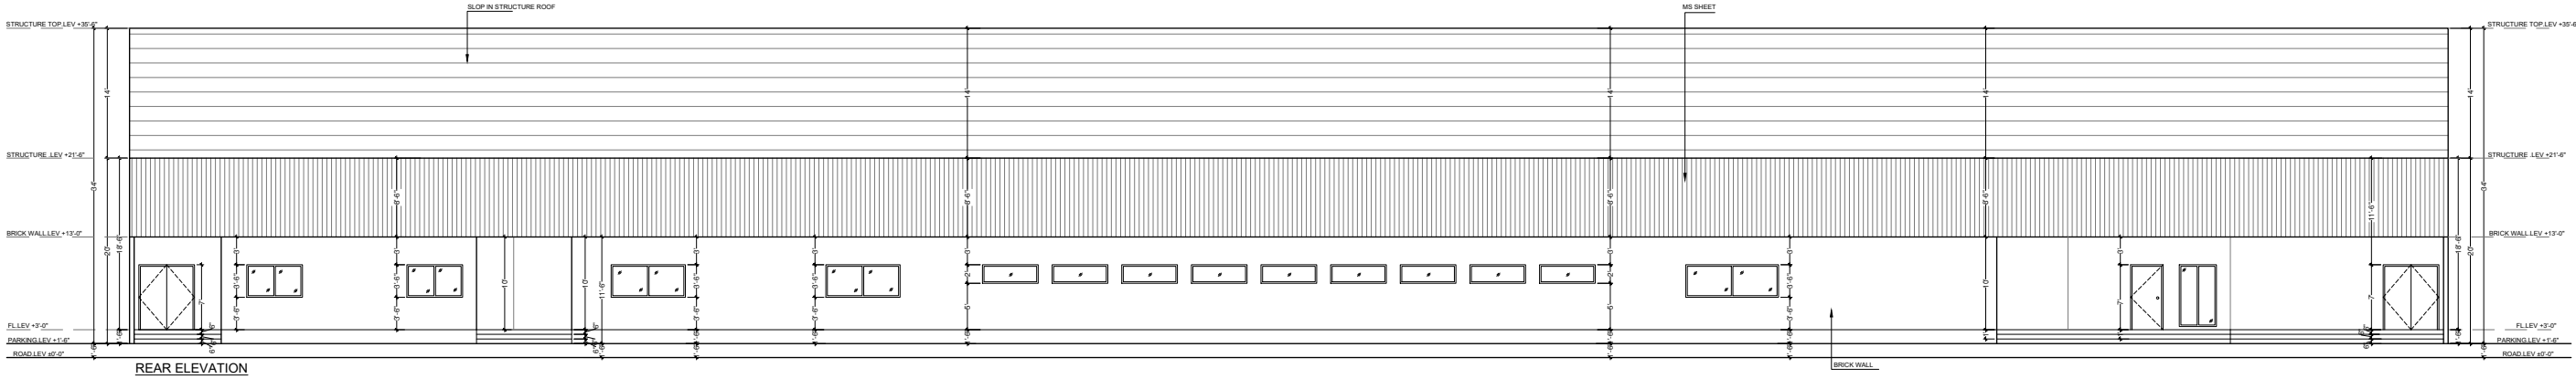

KASWA DESIGN SERVICES
Consulting Architect & Interior Designers
379 TARIQ BLOCK, NEW GARDEN TOWN, LAHORE
042-35858456, 0336-5858450, kaswadesign@gmail.com

ELECTRICAL CONSULTANT:

SCALE:

DATE: MAY-2026

DRAWN BY: BH.

CHECKED BY: AR.

DRAWING TITLE:

WORKING DRAWING

DRAWING DESCRIPTION:

MAIN BUILDING REAR ELEVATION

LOCATION

QADIRABAD

PROJECT:

EVENT COMPLEX QADIRABAD

FOR

MR.GUL NAWAZ KHAN

PROJECT CODE:

ARCHITECTS SIGNATURE:


DRAWING NO.:

AD-027

NO.

DATE

REVISION

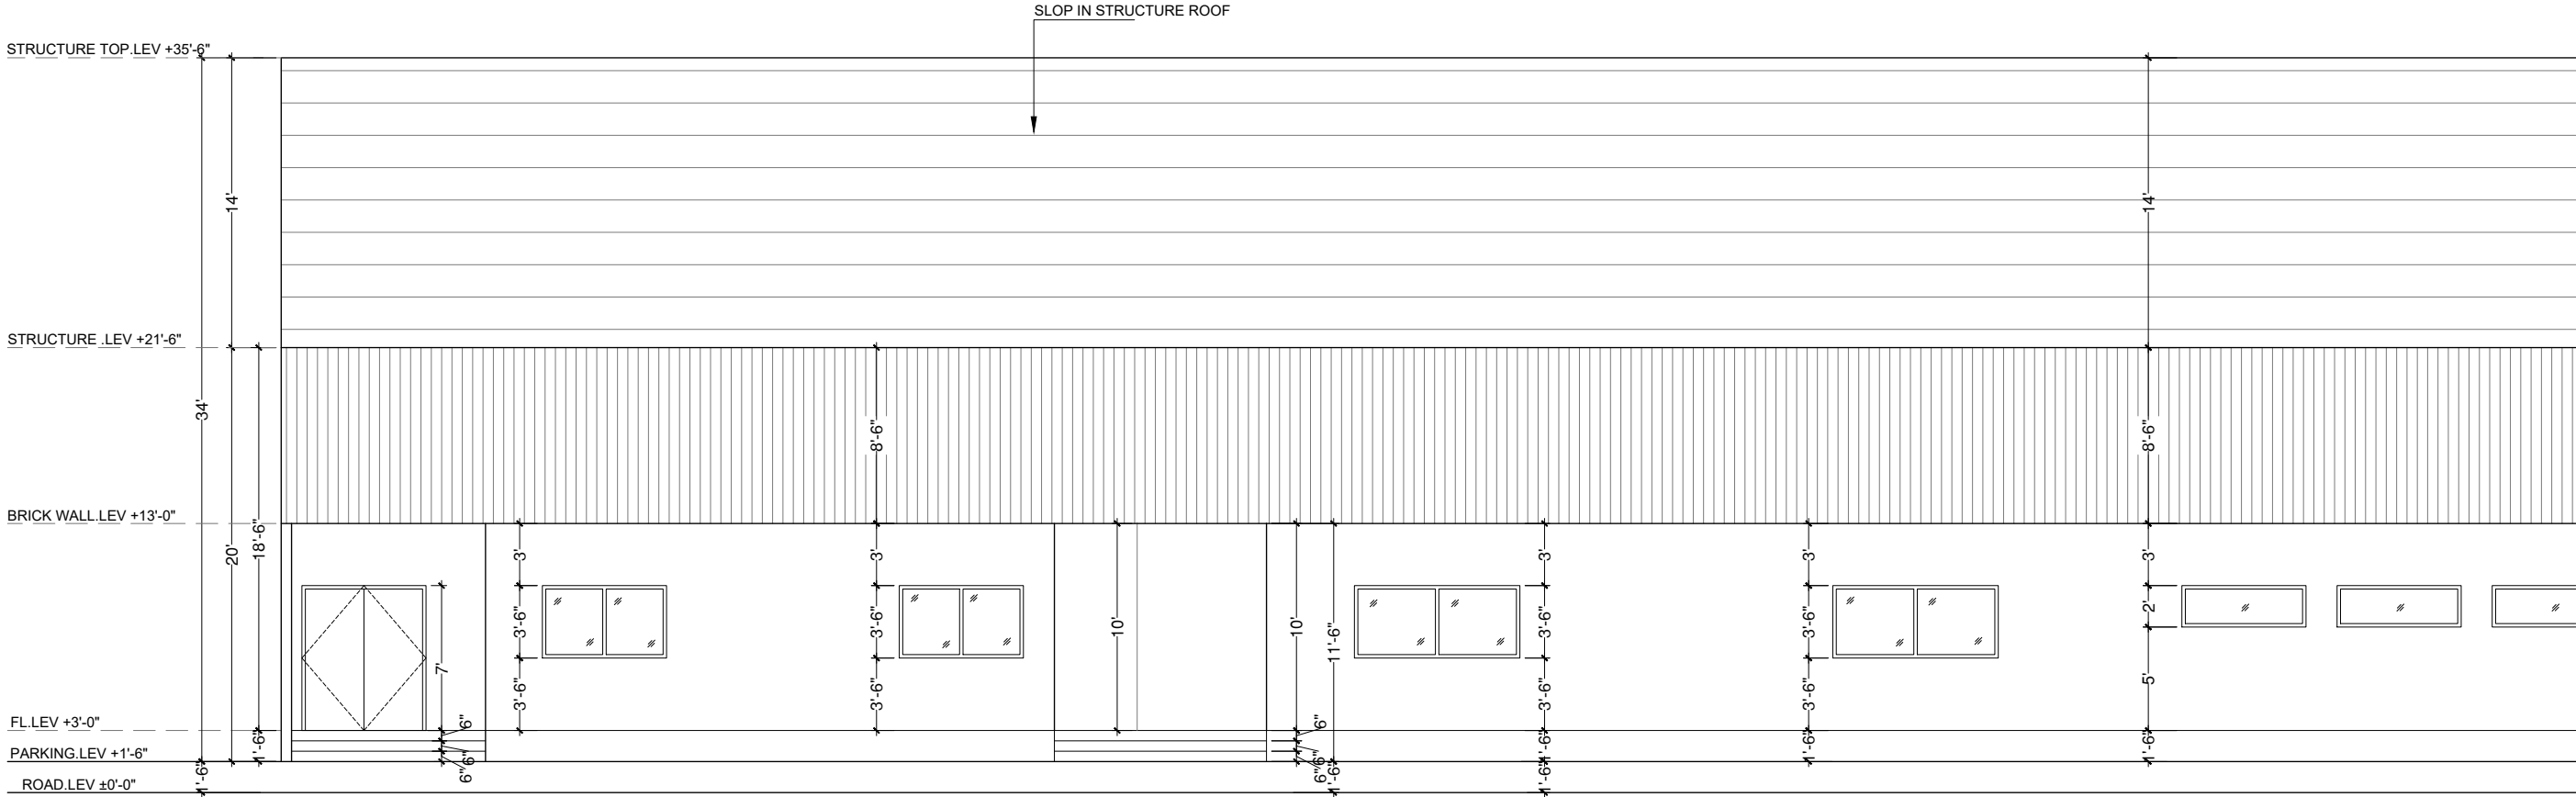

REAR ELEVATION

KASWA DESIGN SERVICES
Consulting Architect & Interior Designers
379 TARIQ BLOCK, NEW GARDEN TOWN, LAHORE
042-35858456, 0336-5858450, kaswadesign@gmail.com

ELECTRICAL CONSULTANT:

SCALE:

DATE: MAY-2026

DRAWN BY: BH.

CHECKED BY: AR.

DRAWING TITLE:

WORKING DRAWING

DRAWING DESCRIPTION:

MAIN BUILDING REAR ELEVATION BLOWUP-01

LOCATION

QADIRABAD

PROJECT:

EVENT COMPLEX QADIRABAD

FOR

MR.GUL NAWAZ KHAN

PROJECT CODE:

ARCHITECTS SIGNATURE:


DRAWING NO.:

AD-028

NO.

DATE

REVISION

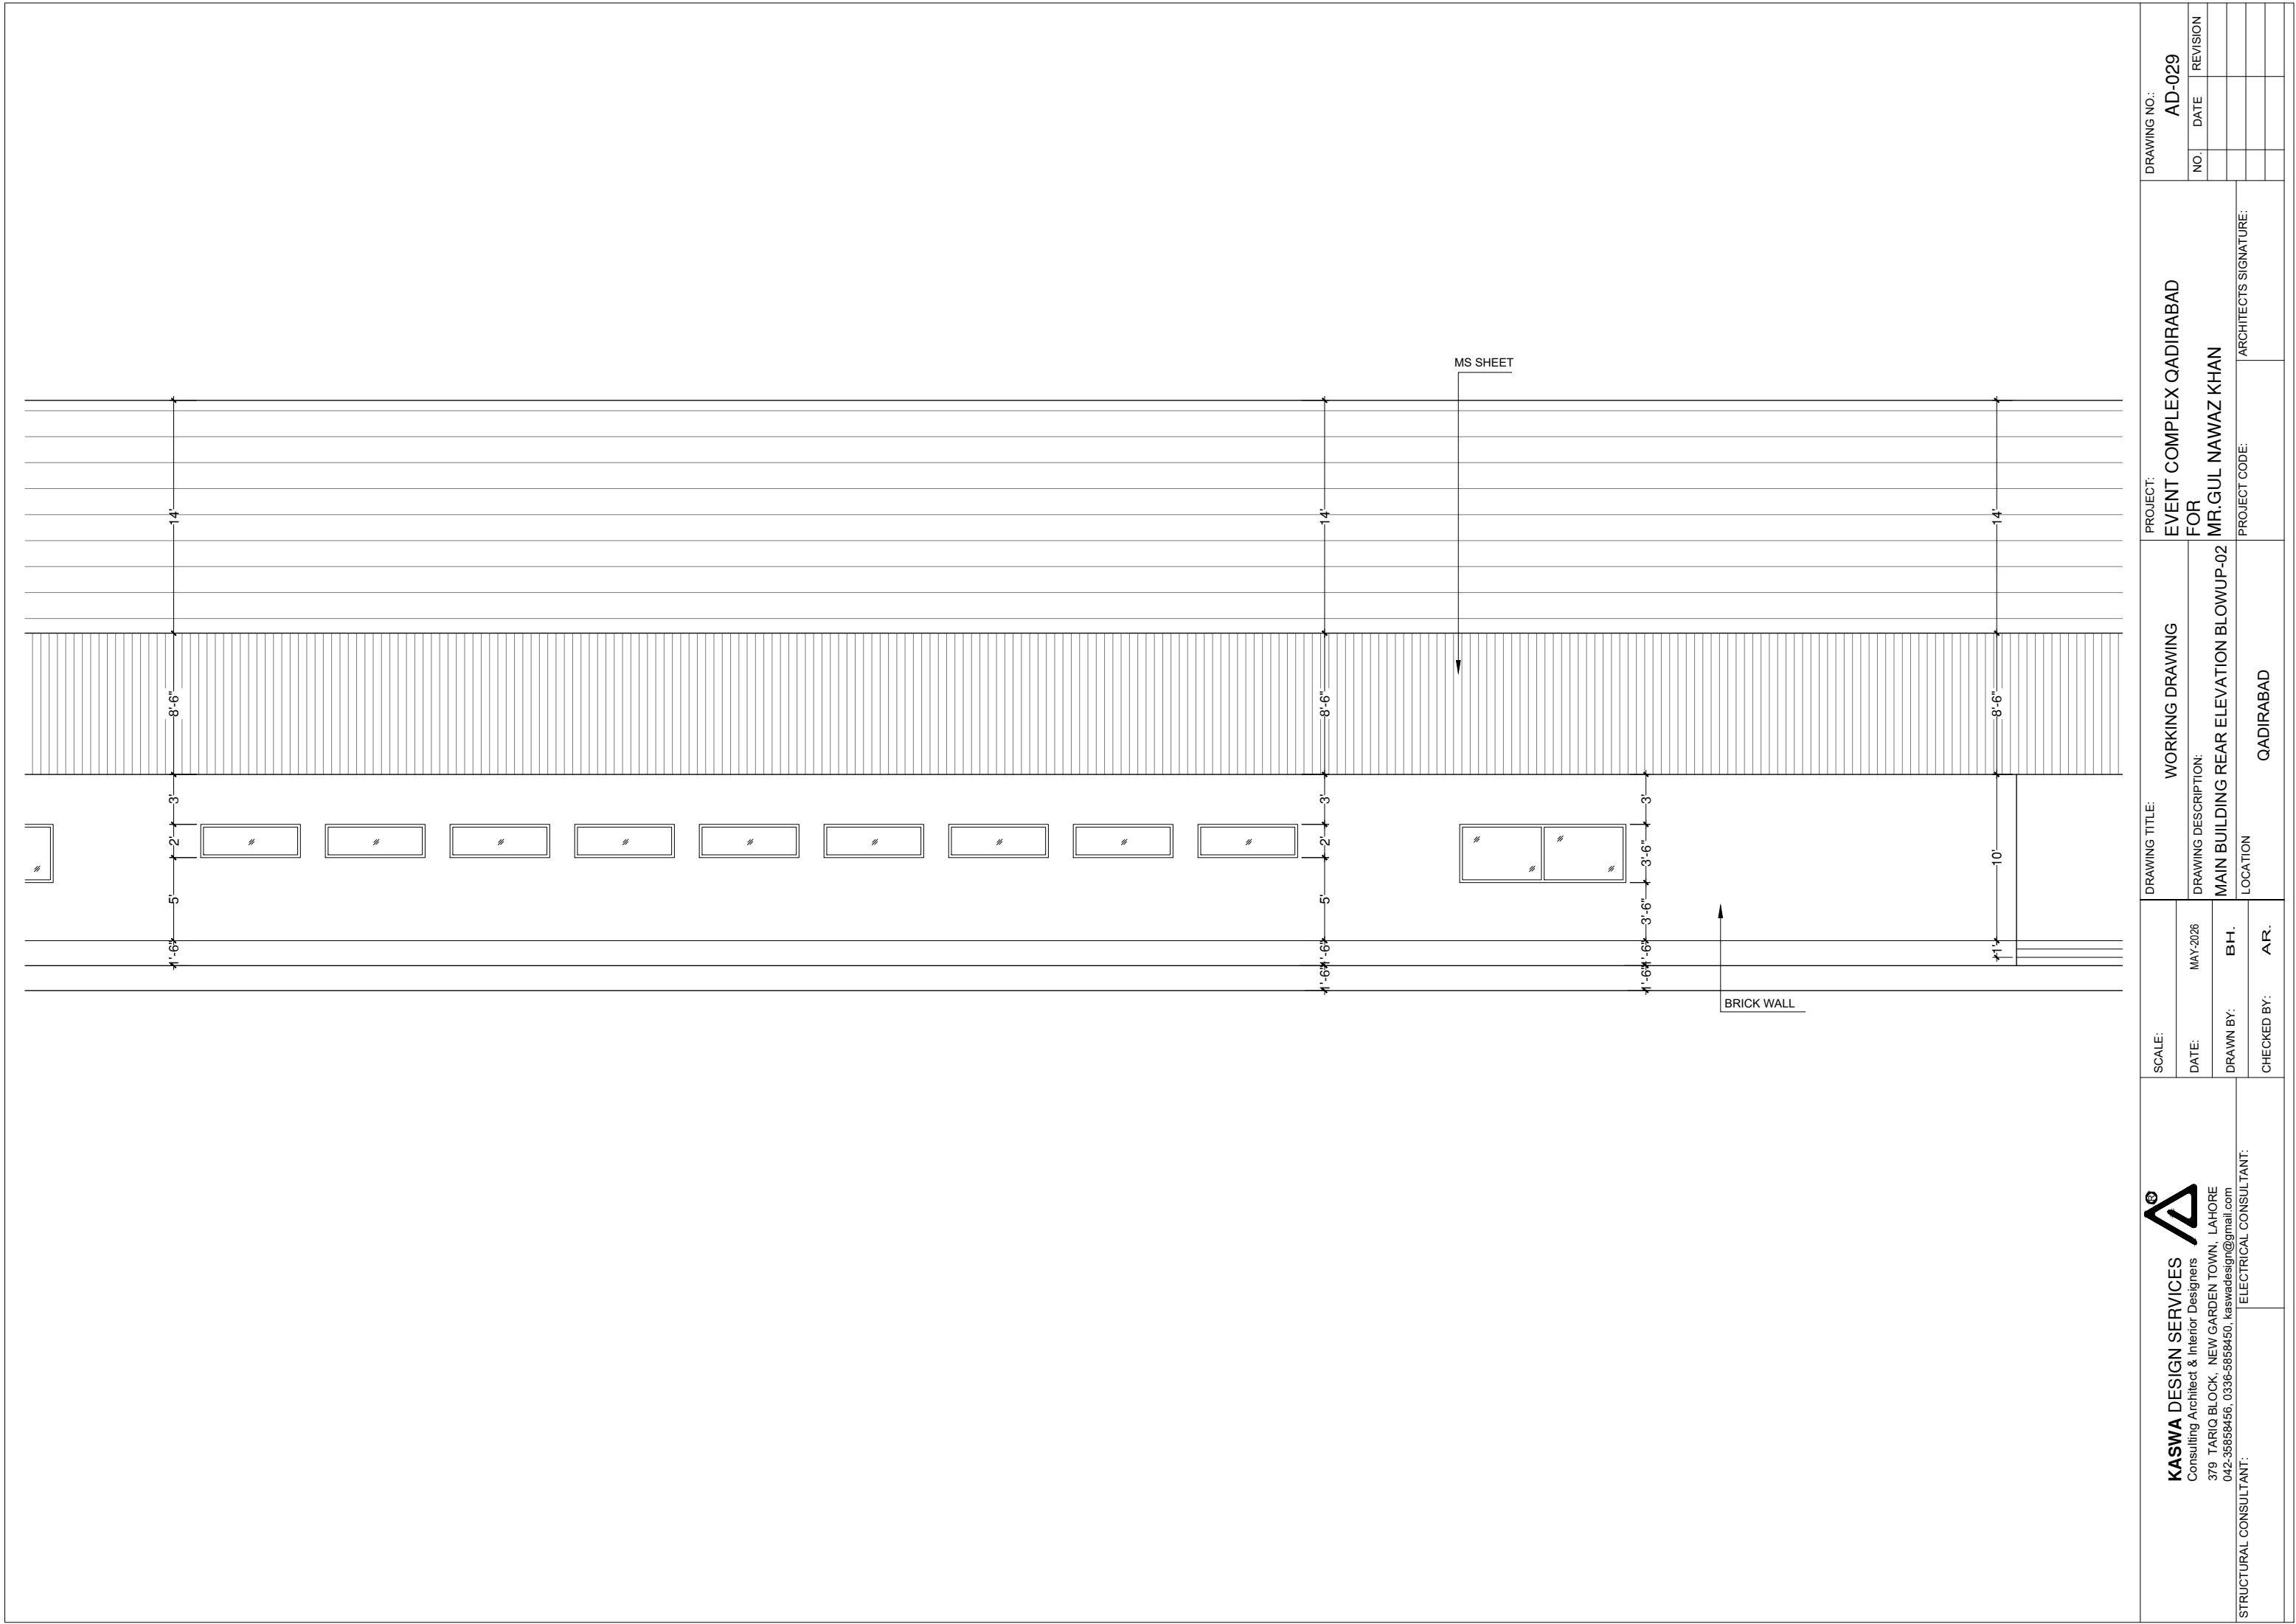

KASWA DESIGN SERVICES
Consulting Architect & Interior Designers
379 TARIQ BLOCK, NEW GARDEN TOWN, LAHORE
042-35858456, 0336-5858450, kaswadesign@gmail.com

ELECTRICAL CONSULTANT:

SCALE:

DATE: MAY-2026

DRAWN BY: BH.

CHECKED BY: AR.

DRAWING TITLE:

WORKING DRAWING

DRAWING DESCRIPTION:

MAIN BUILDING REAR ELEVATION BLOWUP-02

LOCATION

QADIRABAD

PROJECT:

EVENT COMPLEX QADIRABAD

FOR

MR.GUL NAWAZ KHAN

PROJECT CODE:

ARCHITECTS SIGNATURE:


DRAWING NO.:

AD-029


NO.

DATE

REVISION

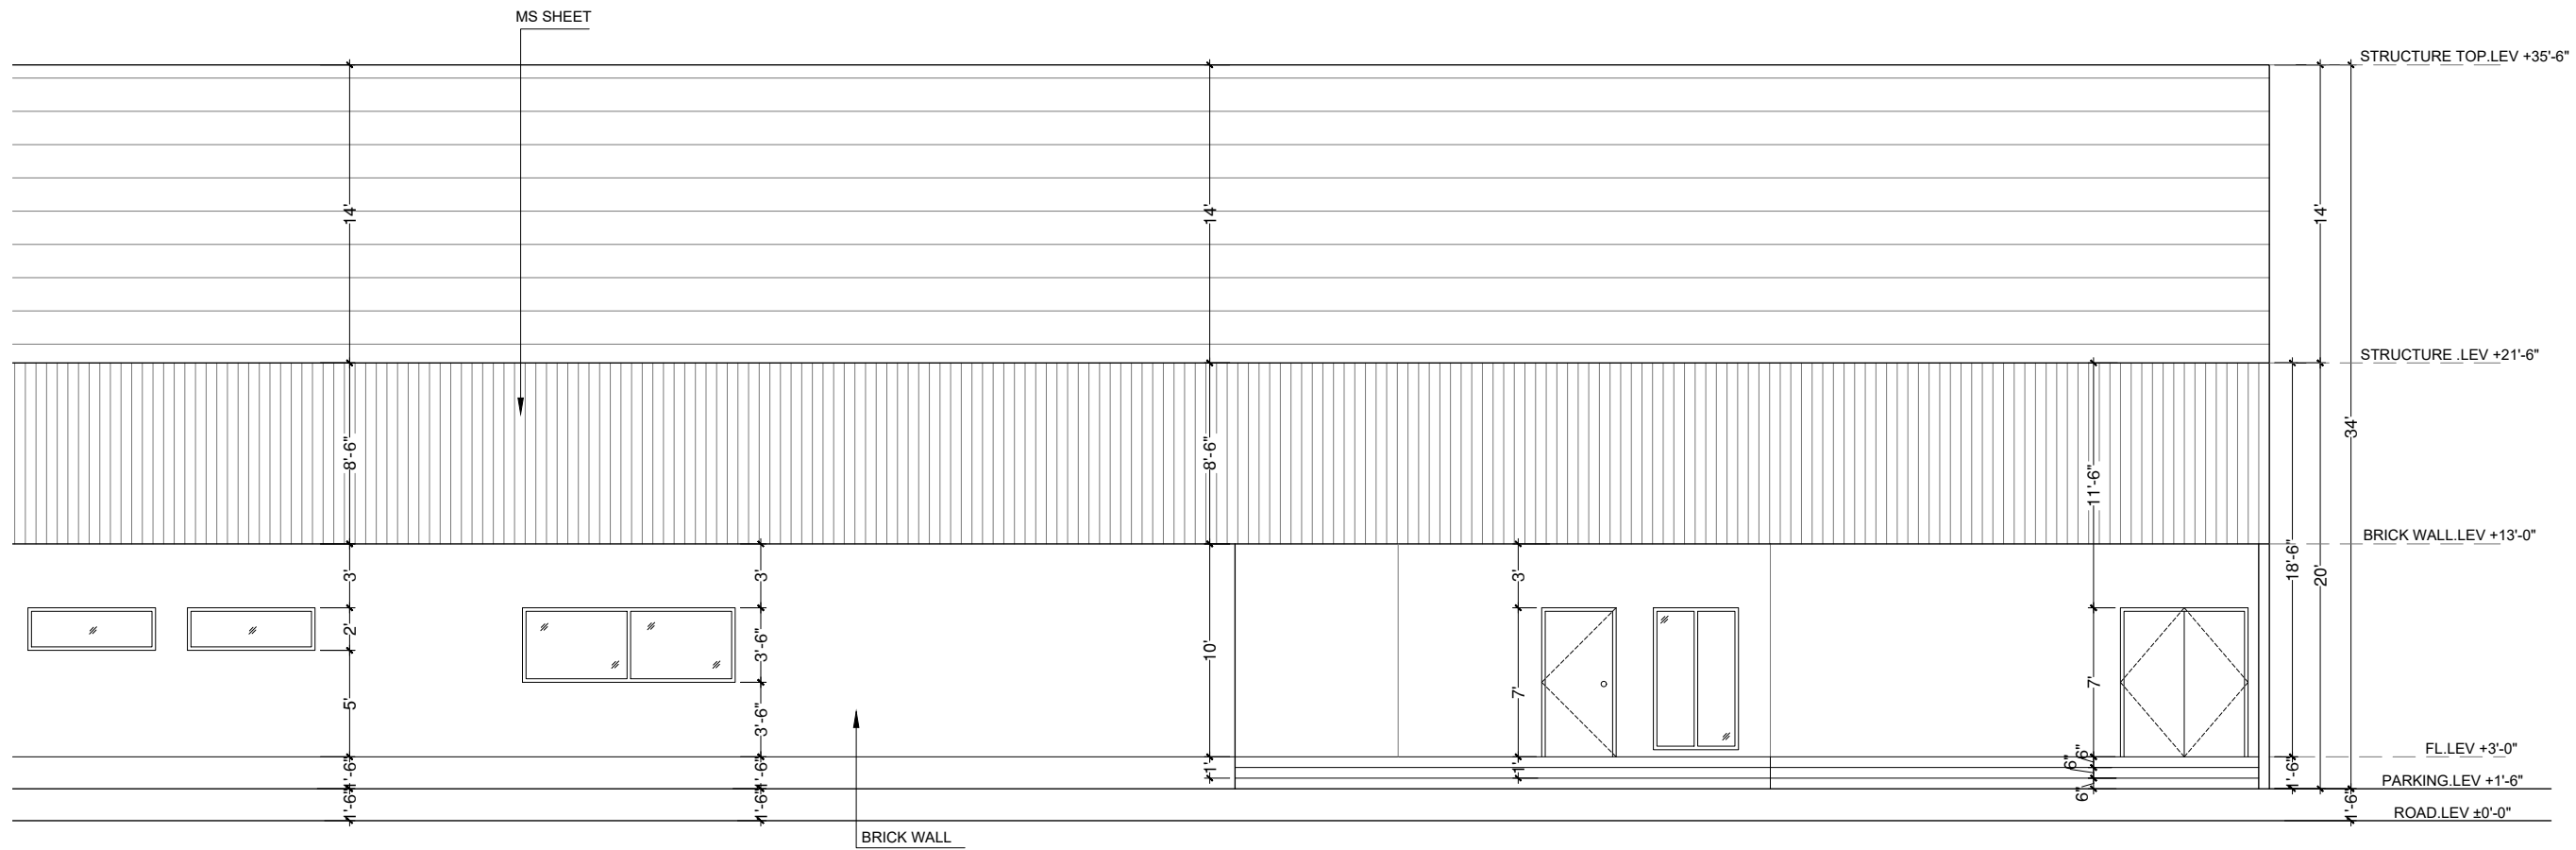

 KASWA DESIGN SERVICES Consulting Architect & Interior Designers 379 TARIQ BLOCK, NEW GARDEN TOWN, LAHORE 042-35858456, 0336-5858450, kaswadesign@gmail.com STRUCTURAL CONSULTANT: ELECTRICAL CONSULTANT:	SCALE:		DRAWING TITLE:	PROJECT:	DRAWING NO.:	
	DATE:	MAY-2026	WORKING DRAWING	EVENT COMPLEX QADIRABAD	AD-030	
			DRAWING DESCRIPTION:	FOR		
	DRAWN BY:	B.H.	MAIN BUILDING REAR ELEVATION BLOWUP-03	MR.GUL NAWAZ KHAN		
	CHECKED BY:	AR.	LOCATION	PROJECT CODE:		NO.
			QADIRABAD	ARCHITECTS SIGNATURE:		

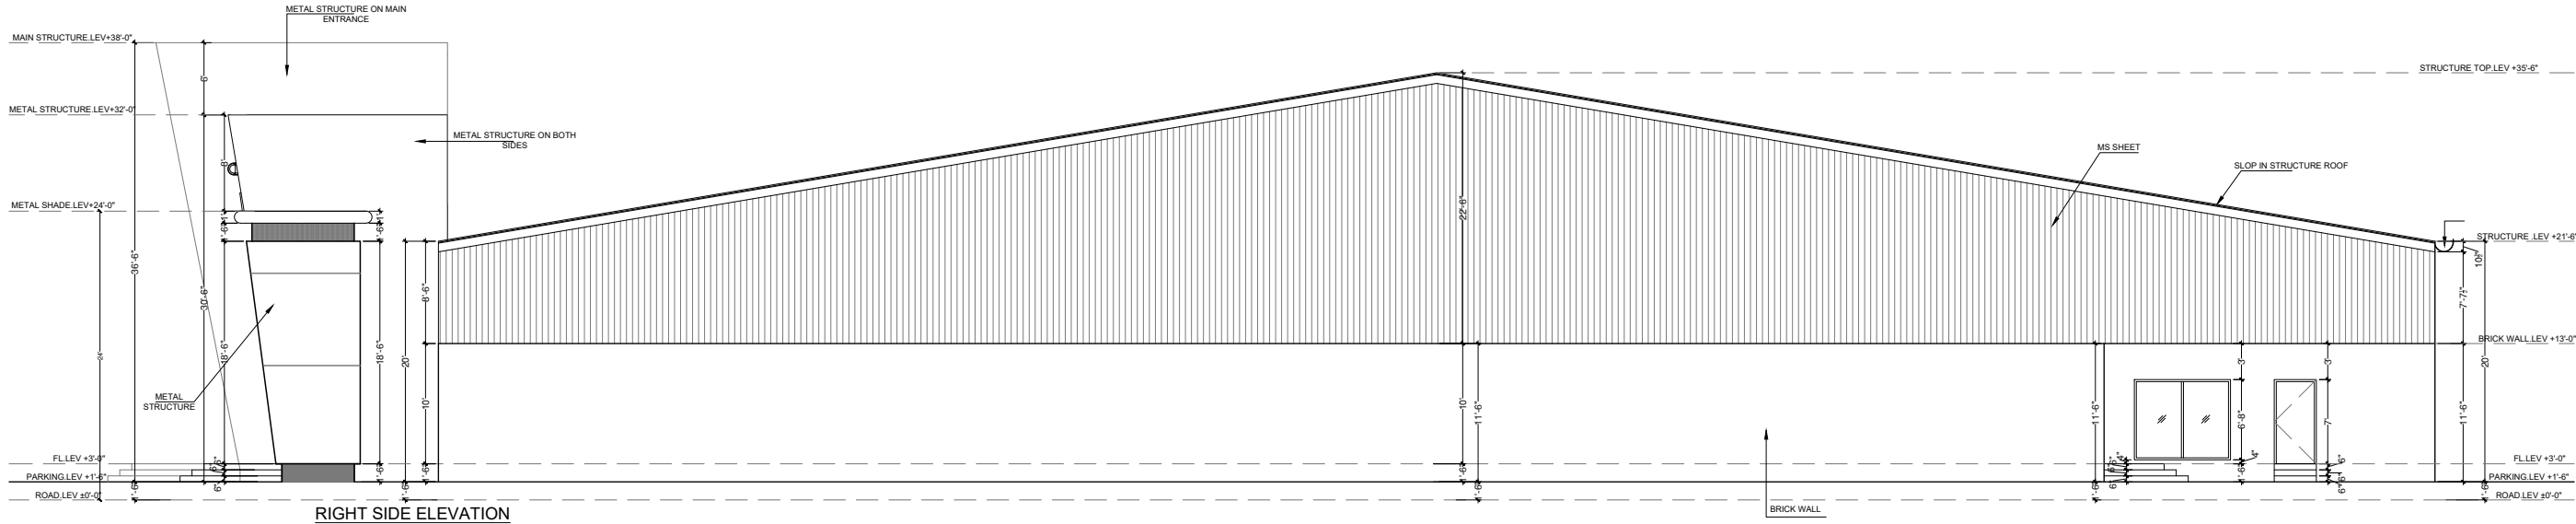

KASWA DESIGN SERVICES
Consulting Architect & Interior Designers
379 TARIQ BLOCK, NEW GARDEN TOWN, LAHORE
042-35858456, 0336-5858450, kaswadesign@gmail.com

ELECTRICAL CONSULTANT:

SCALE:

DATE: MAY-2026

DRAWN BY: BH.

CHECKED BY: AR.

DRAWING TITLE:

WORKING DRAWING

DRAWING DESCRIPTION:

MAIN BUILDING RIGHT SIDE ELEVATION

LOCATION

QADIRABAD

PROJECT:
EVENT COMPLEX QADIRABAD
FOR
MR.GUL NAWAZ KHAN

PROJECT CODE:
ARCHITECTS SIGNATURE:


DRAWING NO.:

AD-031

NO.

DATE

REVISION

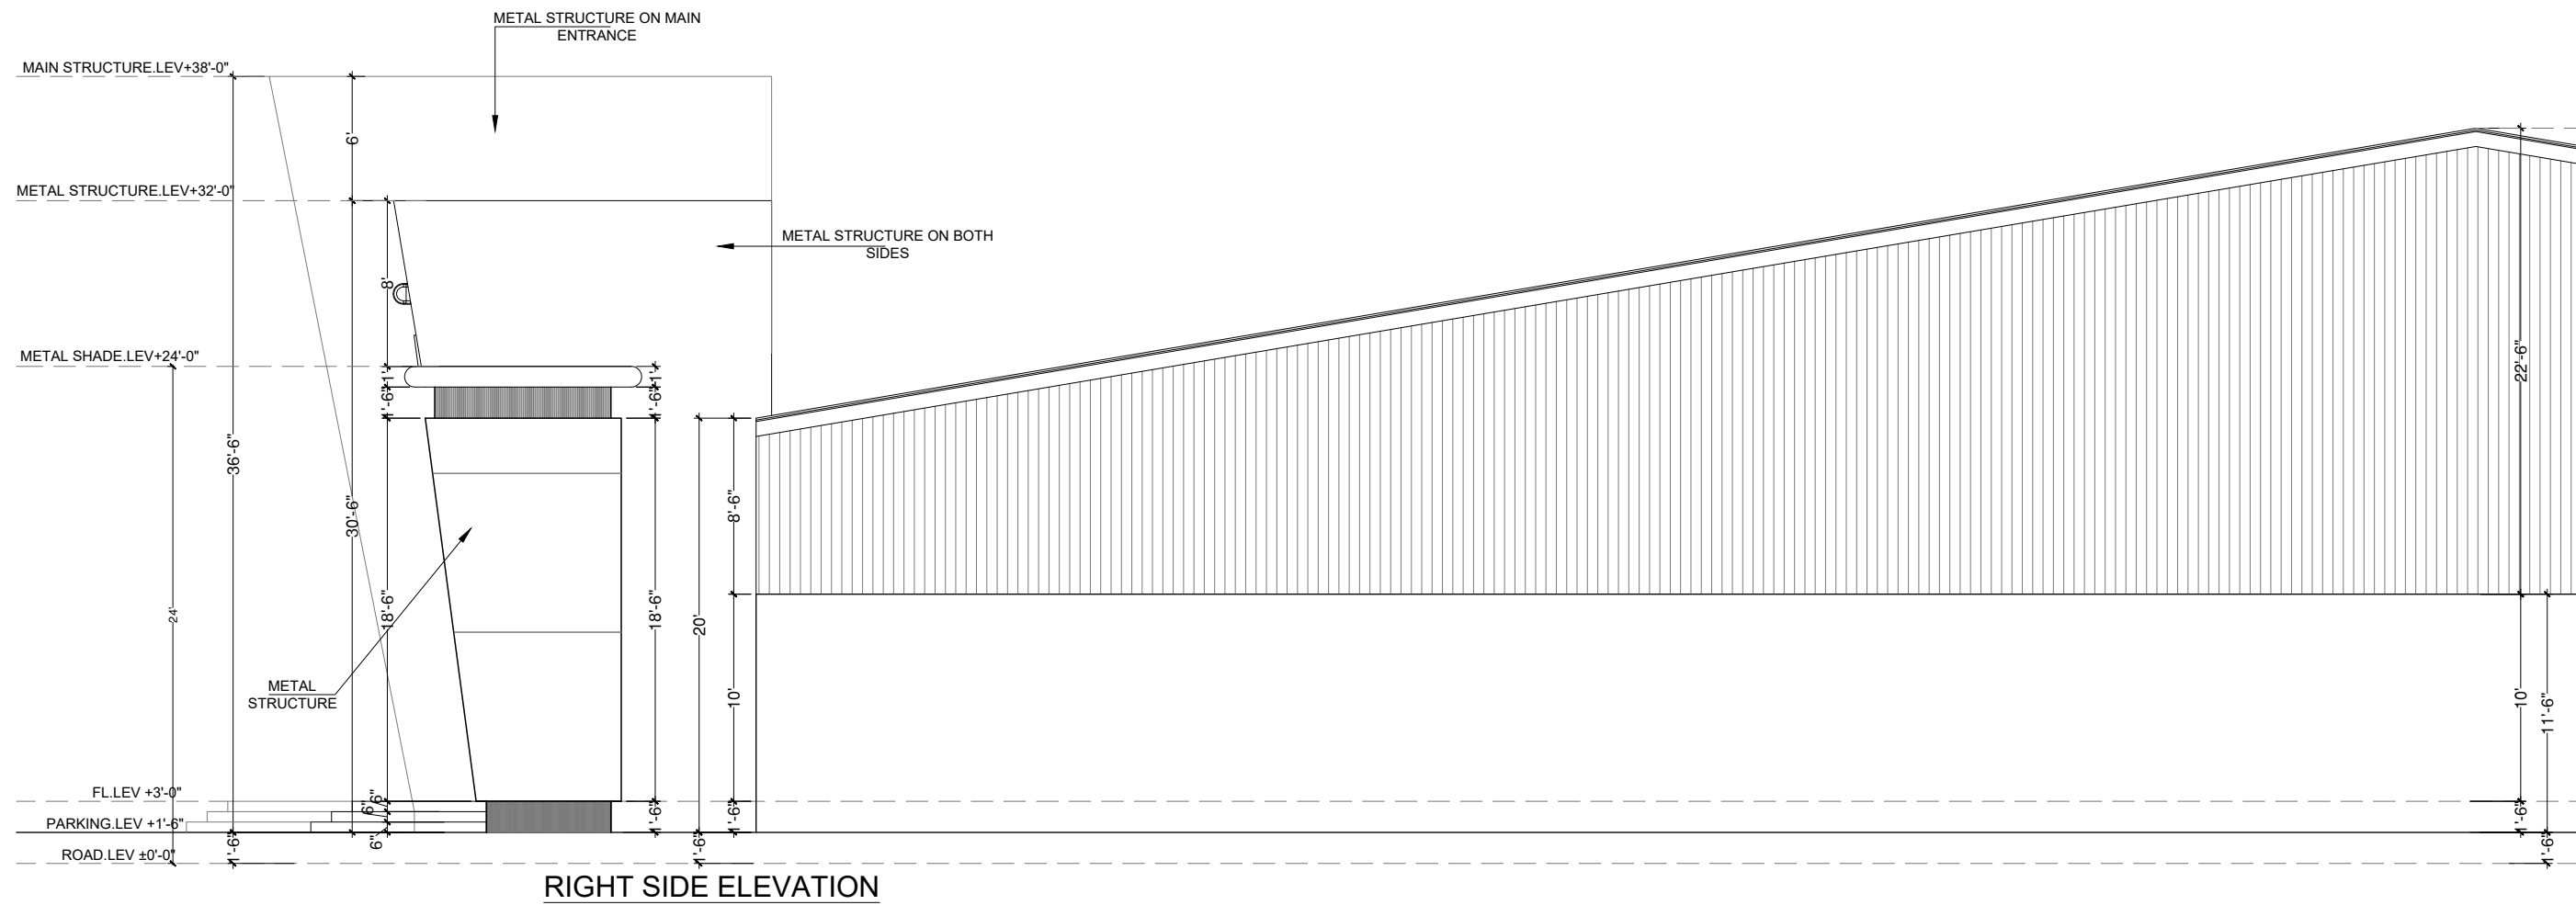

KASWA DESIGN SERVICES
Consulting Architect & Interior Designers
379 TARIQ BLOCK, NEW GARDEN TOWN, LAHORE
042-358598456, 0336-5858450, kaswadesign@gmail.com

STRUCTURAL CONSULTANT:	042-3666450, 0330-3666450, kaswadesign@gmail.com
ELECTRICAL CONSULTANT:	

SCALE:

DATE: MAY-2026

DRAWN BY: BH.

CHECKED BY:

AR.

DRAWING TITLE:

WORKING DRAWING

AWING DESCRIPTION:
MAIN BUILDING RIGHT SIDE ELEVATION
BLOWUP-01

LOCATION

QADIRABAD

PROJECT:

PROJECT: EVENT COMPLEX QADIRABAD

FOR
MR. GUL NAWAZ KHAN


PROJECT CODE:

DRAWING NO.:

AD-032

NO	DATE	REVISION
----	------	----------

[illegible]

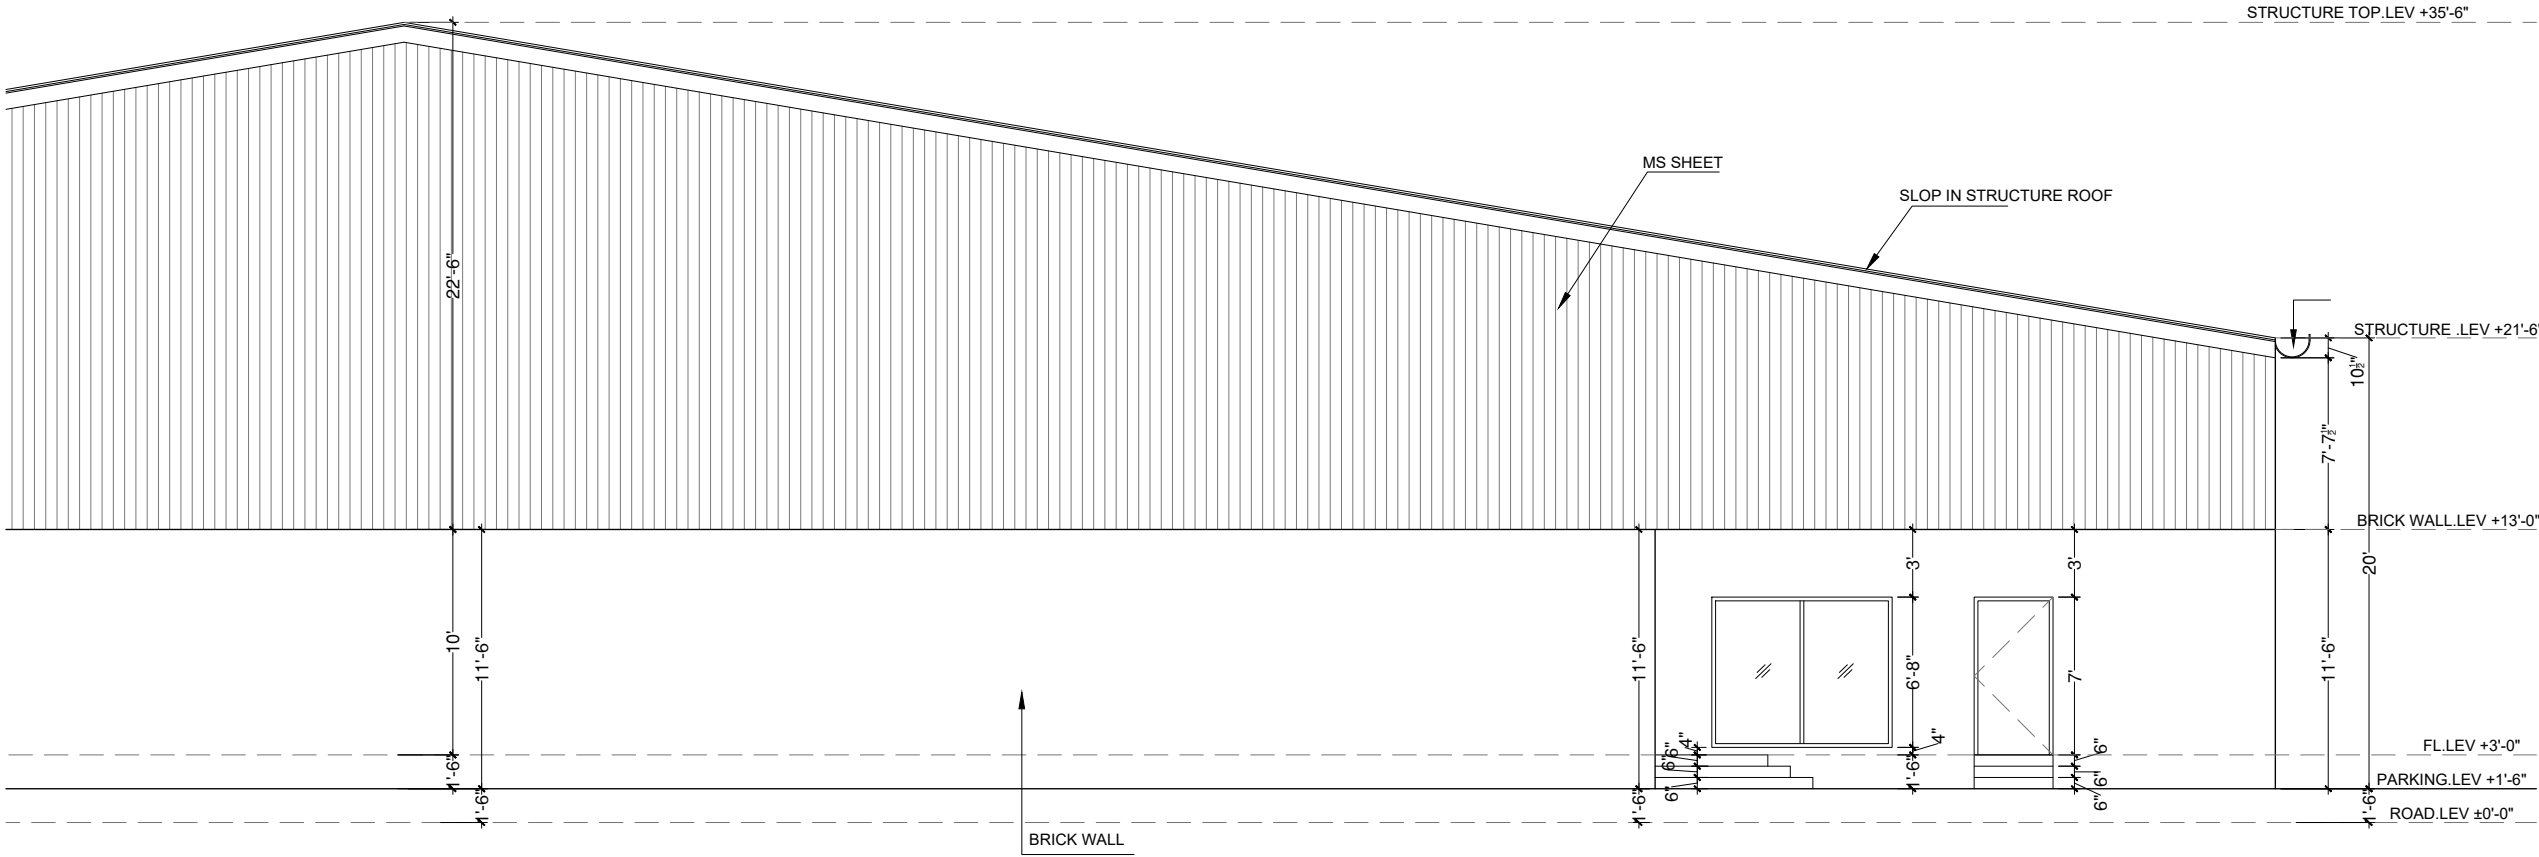

KASWA DESIGN SERVICES
Consulting Architect & Interior Designers
379 TARIQ BLOCK, NEW GARDEN TOWN, LAHORE
042-35858456, 0336-5858450, kaswadesign@gmail.com

ELECTRICAL CONSULTANT:

SCALE:

DATE: MAY-2026

DRAWN BY: BH.

CHECKED BY: AR.

DRAWING TITLE:

WORKING DRAWING

DRAWING DESCRIPTION:
MAIN BUILDING RIGHT SIDE ELEVATION
BLOWUP-02

LOCATION

QADIRABAD

PROJECT:

EVENT COMPLEX QADIRABAD

FOR

MR.GUL NAWAZ KHAN

PROJECT CODE: ARCHITECTS SIGNATURE:


DRAWING NO.:

AD-033


NO.

DATE

REVISION

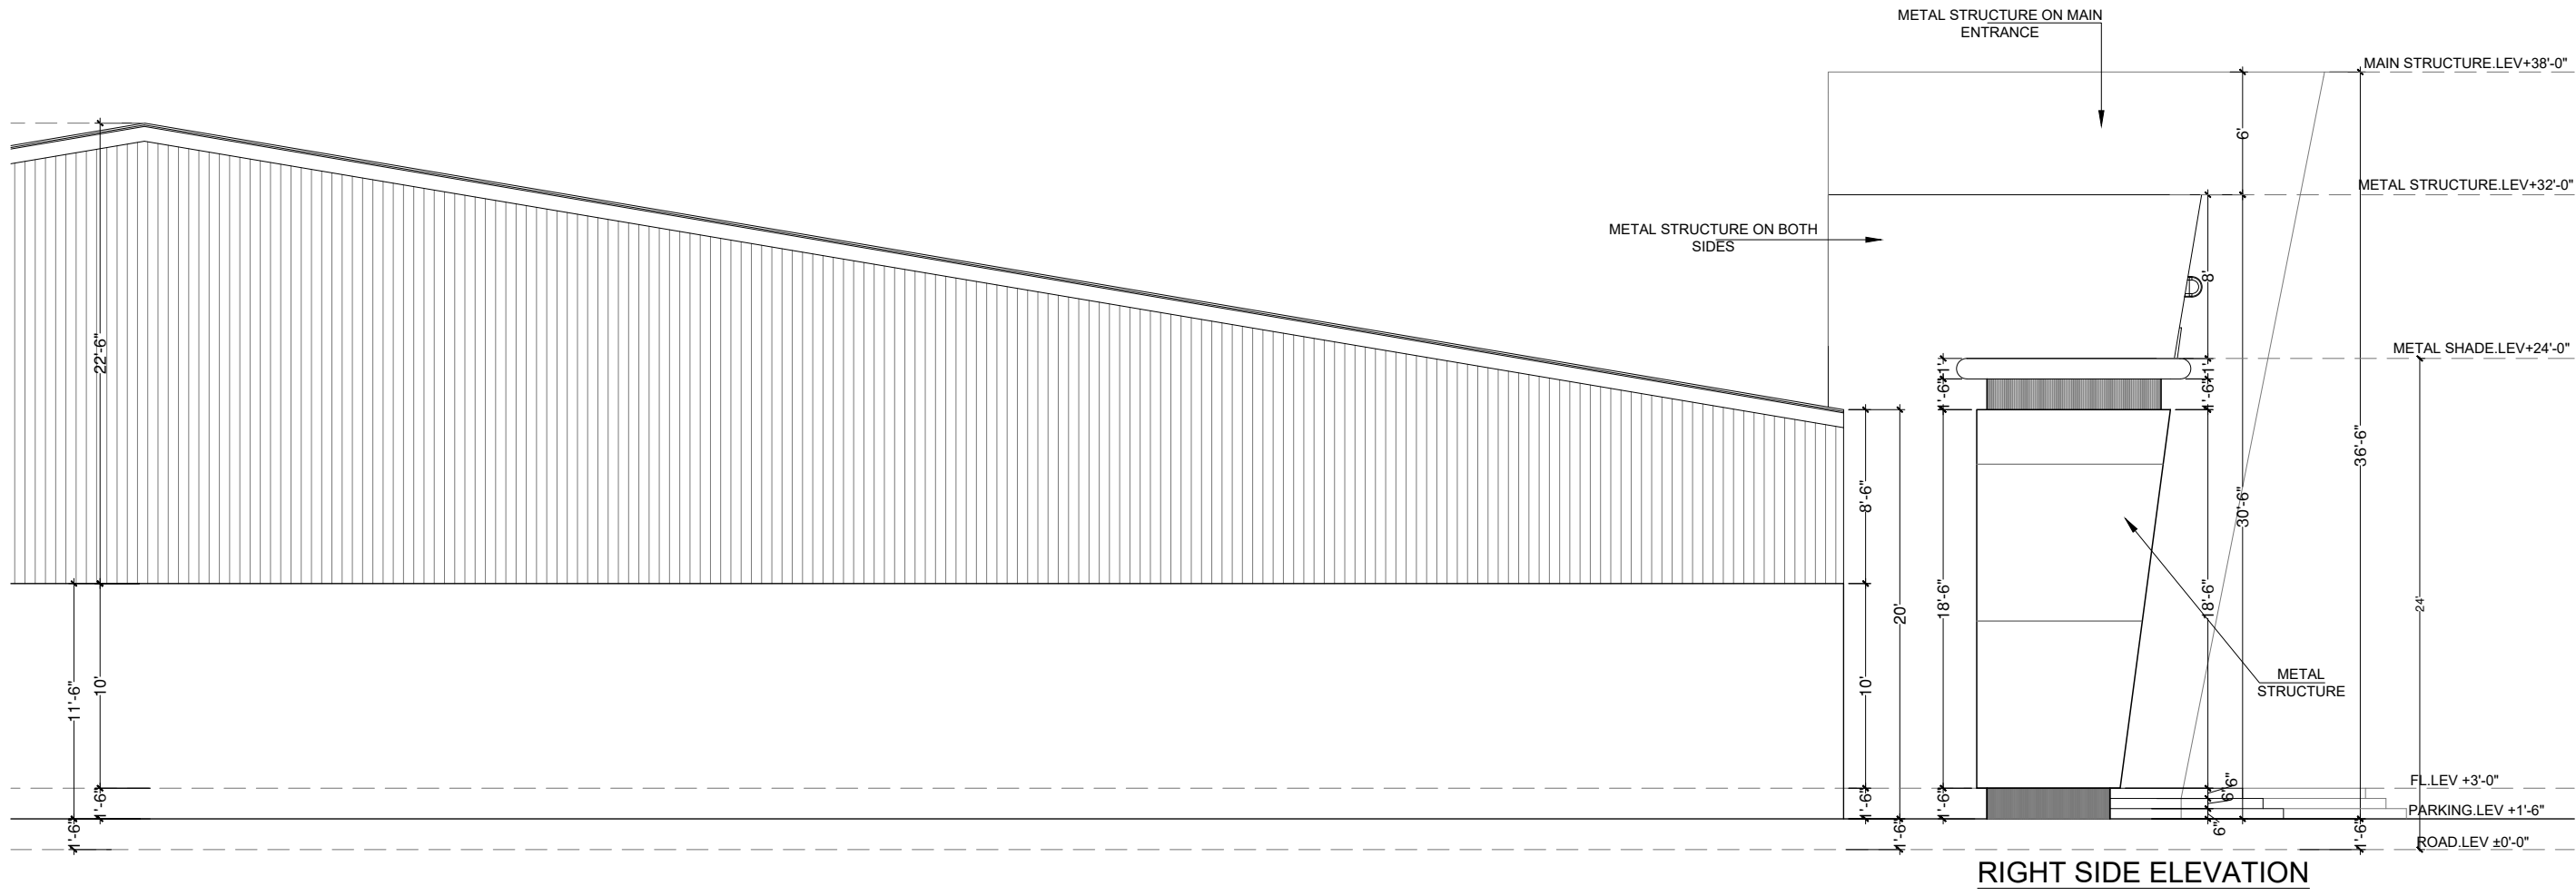

 KASWA DESIGN SERVICES Consulting Architect & Interior Designers 379 TARIQ BLOCK, NEW GARDEN TOWN, LAHORE 042-35858456, 0336-5858450, kaswadesign@gmail.com STRUCTURAL CONSULTANT:	DRAWING TITLE:		PROJECT:		DRAWING NO.:	
	SCALE:	WORKING DRAWING	EVENT COMPLEX QADIRABAD FOR		AD-036	
	DATE:	MAY-2026	DRAWING DESCRIPTION:	MR.GUL NAWAZ KHAN	NO.	REVISION
	DRAWN BY:	B.H.	LOCATION	PROJECT CODE:		
	CHECKED BY:	A.R.	ARCHITECTS SIGNATURE:			

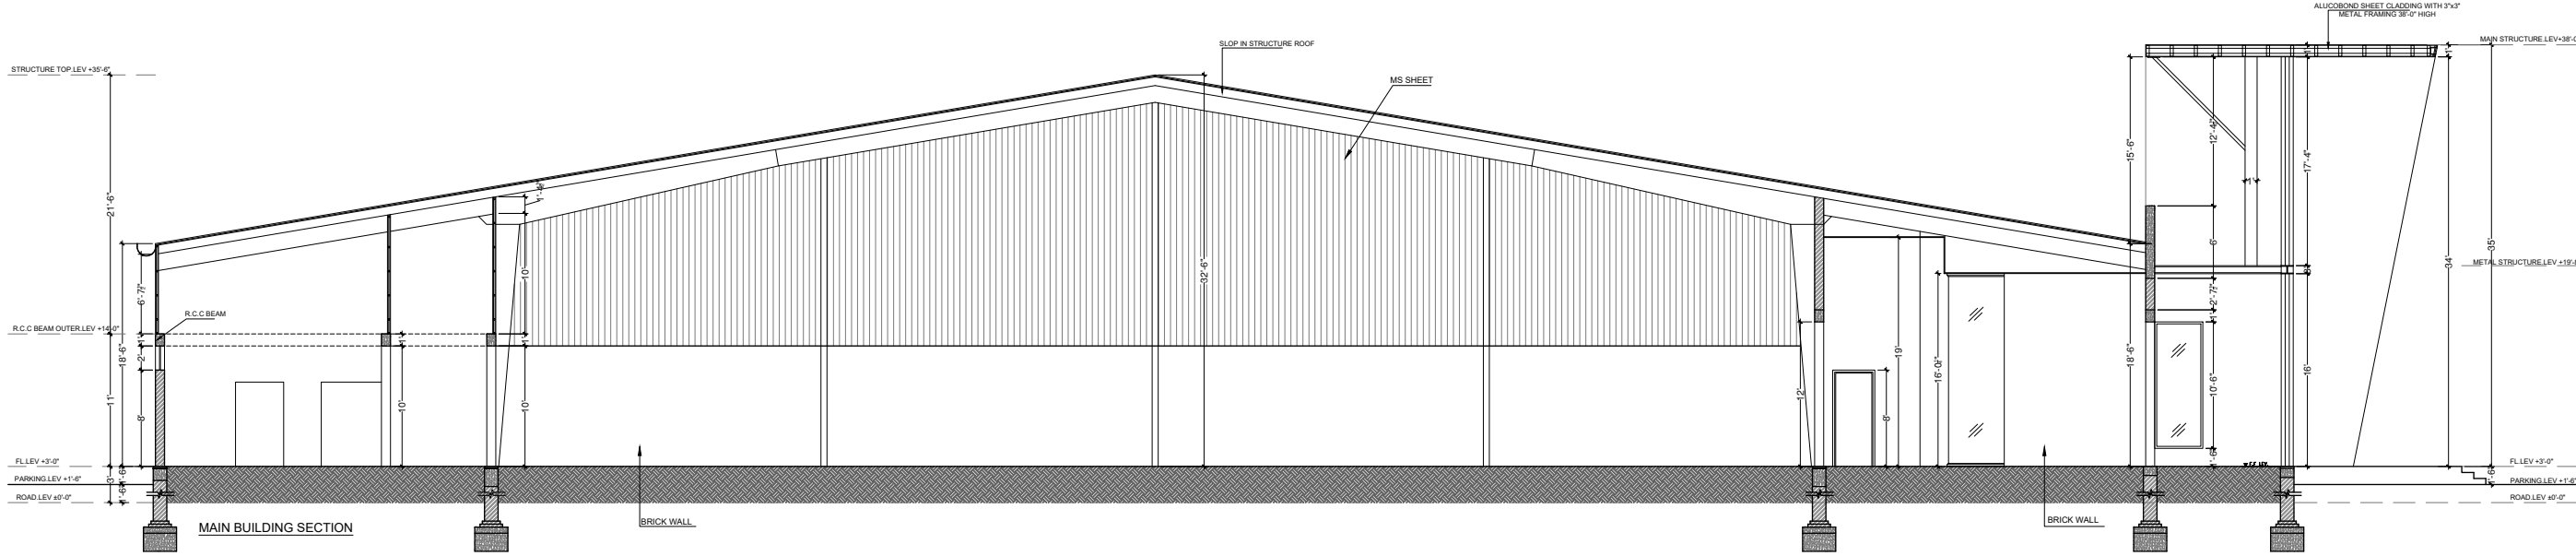

KASWA DESIGN SERVICES
Consulting Architect & Interior Designers
379 TARIQ BLOCK, NEW GARDEN TOWN, LAHORE
042-35858456, 0336-5858450, kaswadesign@gmail.com

ELECTRICAL CONSULTANT:

SCALE:

DATE: MAY-2026

DRAWN BY: BH.

CHECKED BY: AR.

DRAWING TITLE:

WORKING DRAWING

DRAWING DESCRIPTION:

MAIN BUILDING SECTION

LOCATION

QADIRABAD

PROJECT:

EVENT COMPLEX QADIRABAD

FOR

MR.GUL NAWAZ KHAN

PROJECT CODE:

ARCHITECTS SIGNATURE:


DRAWING NO.:

AD-037

NO.

DATE

REVISION

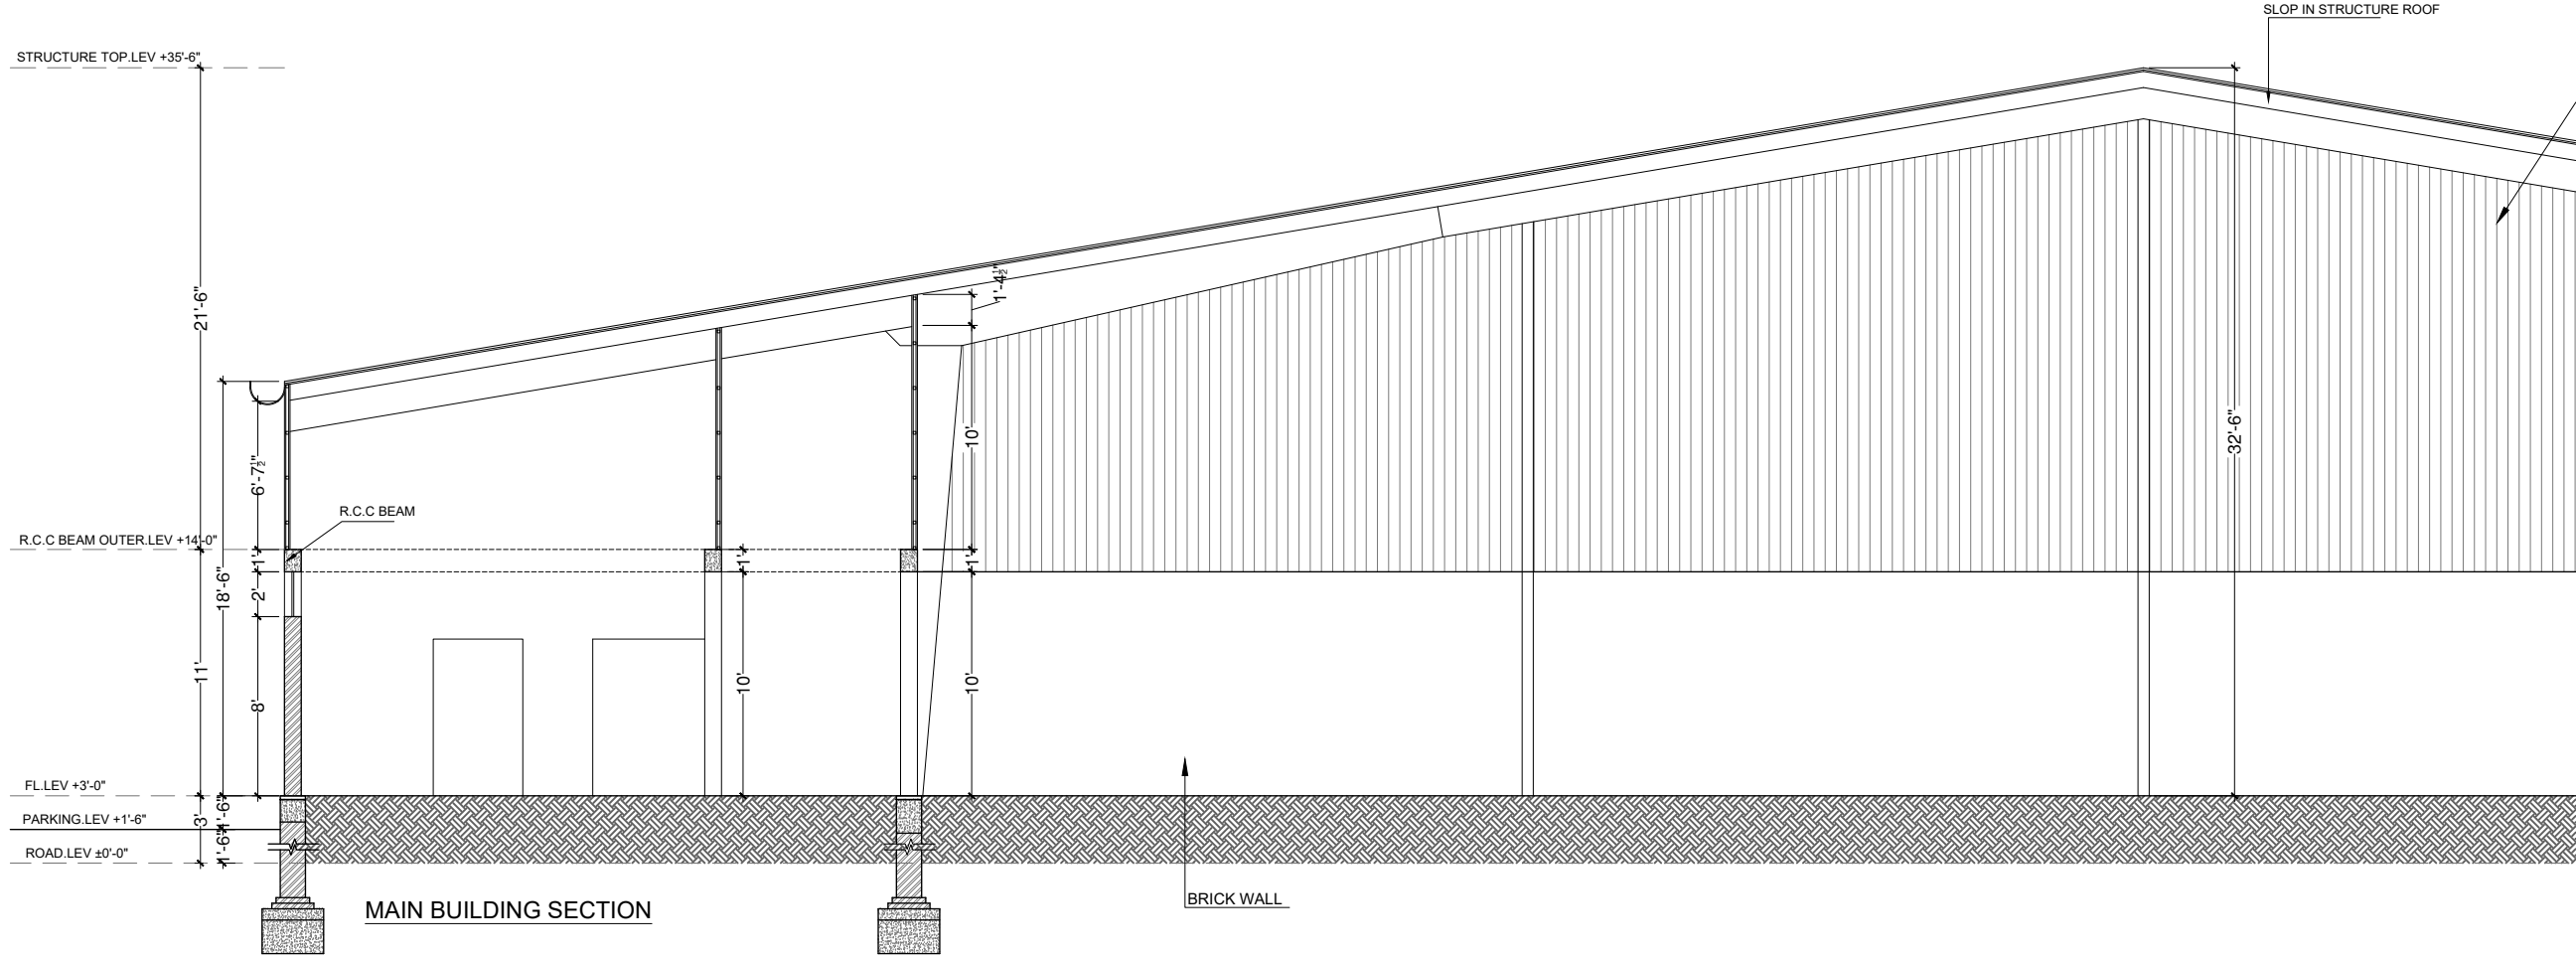

KASWA DESIGN SERVICES
Consulting Architect & Interior Designers
379 TARIQ BLOCK, NEW GARDEN TOWN, LAHORE
042-36868456, 0336-5858450, kaswadesign@gmail.com


STRUCTURAL CONSULTANT: ELECTRICAL CONSULTANT:

SCALE:
DATE: MAY-2026
DRAWN BY: B.H.
CHECKED BY: A.R.

DRAWING TITLE:
WORKING DRAWING
DRAWING DESCRIPTION:
MAIN BUILDING SECTION BLOWUP-01
LOCATION
QADIRABAD

PROJECT:
EVENT COMPLEX QADIRABAD
FOR
MR.GUL NAWAZ KHAN
PROJECT CODE:
ARCHITECTS SIGNATURE:

DRAWING NO.: AD-038
NO. DATE REVISION

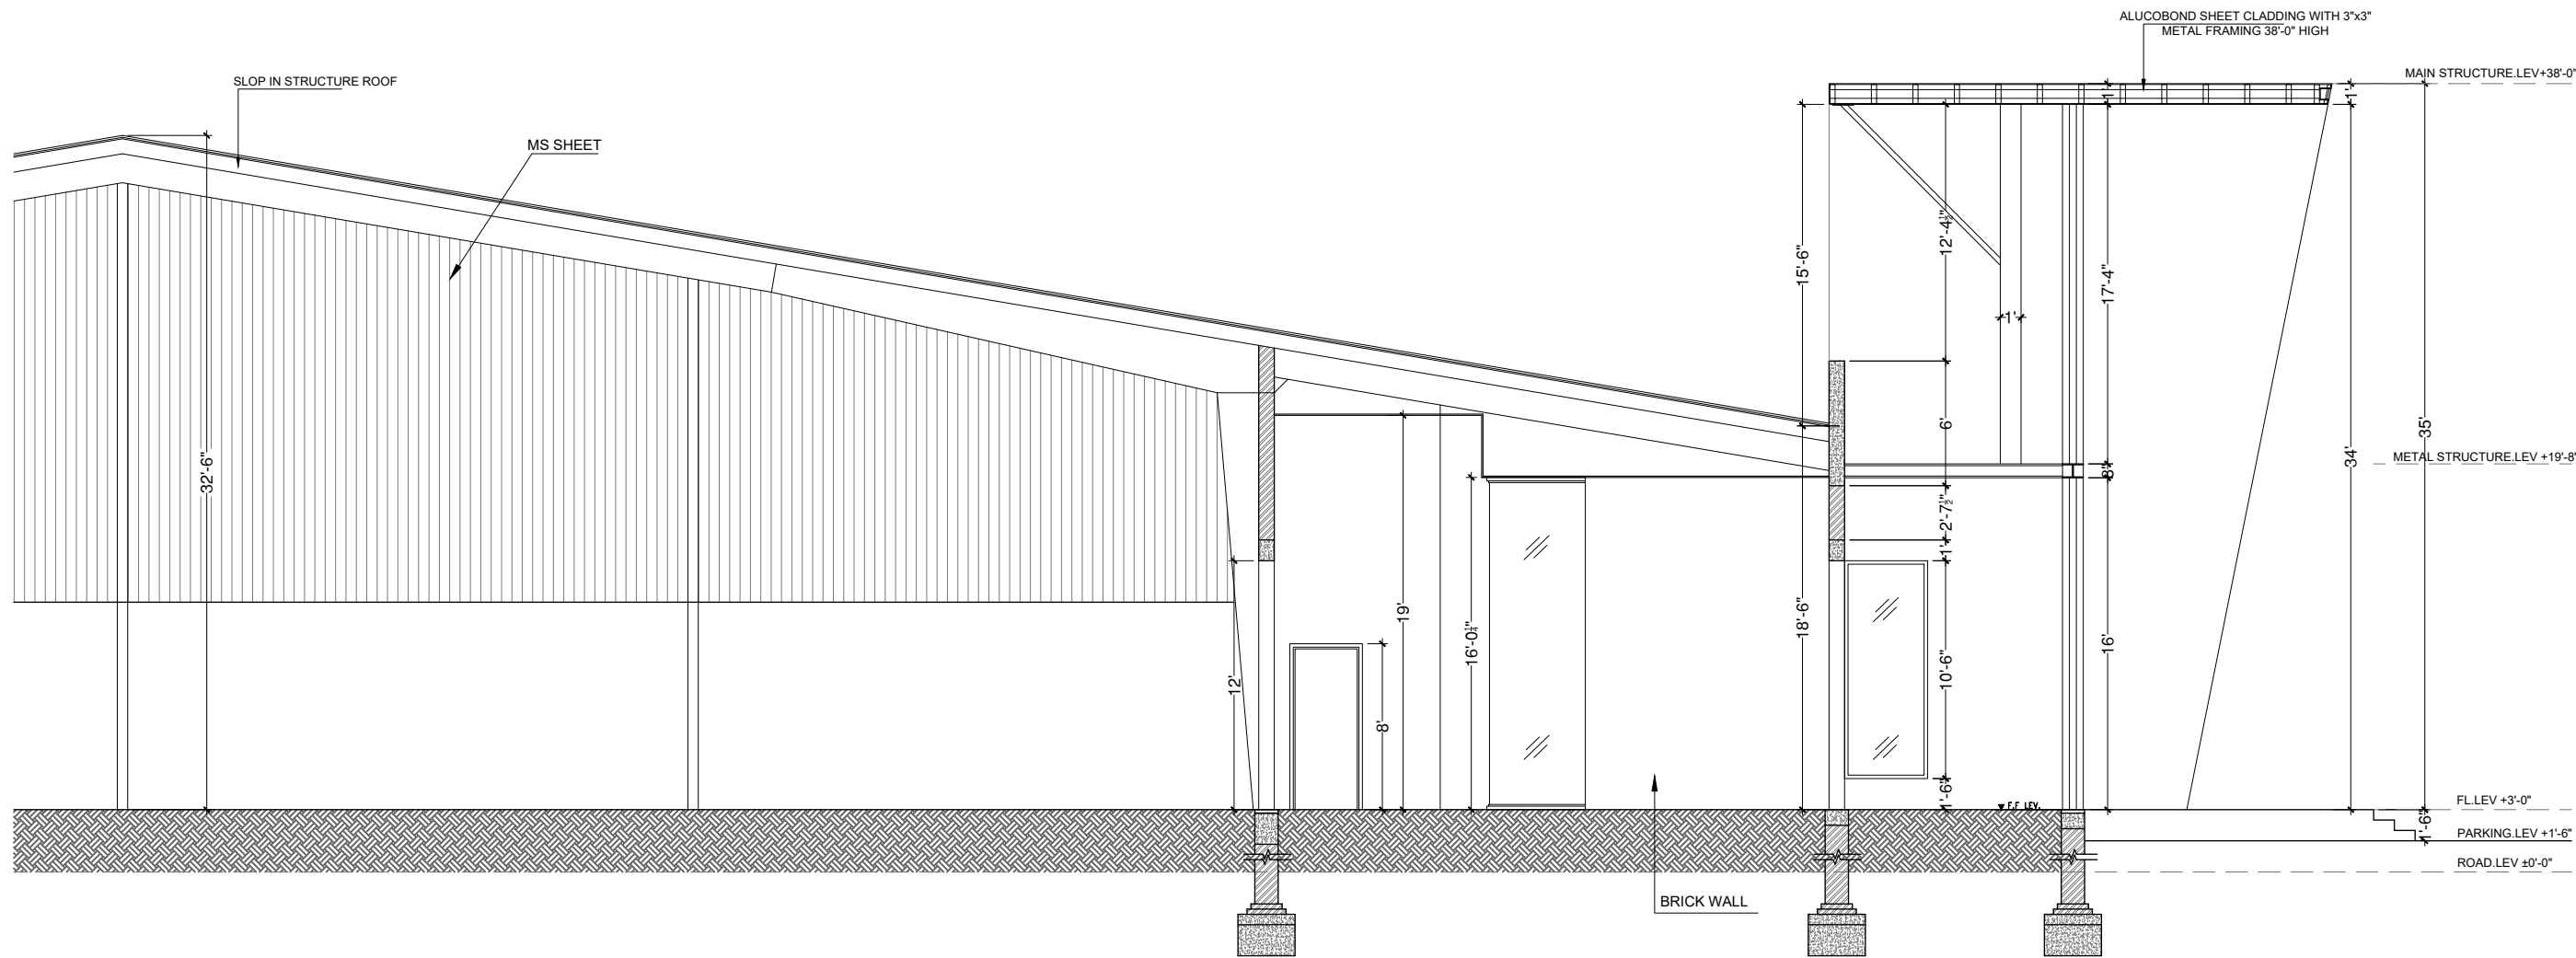

KASWA DESIGN SERVICES
Consulting Architect & Interior Designers
379 TARIQ BLOCK, NEW GARDEN TOWN, LAHORE
042-35858456, 0336-5858450, kaswadesign@gmail.com

STRUCTURAL CONSULTANT:	042-3666450, 0330-3666450, kaswadesign@gmail.com
ELECTRICAL CONSULTANT:	

SCALE:

DATE: MAY-2026

DRAWN BY: BH.

CHECKED BY:

DRAINAGE DESCRIPTION:

DRAWING DESCRIPTION:

MAIN BUILDING SECTION BLOWUP-02

PROJECT:

FOR

WILL GOE NAWAZ KHAN


DRAWING NO.:

AD-039

NO.	DATE	REVISION
-----	------	----------

--	--	--	--

--	--	--	--

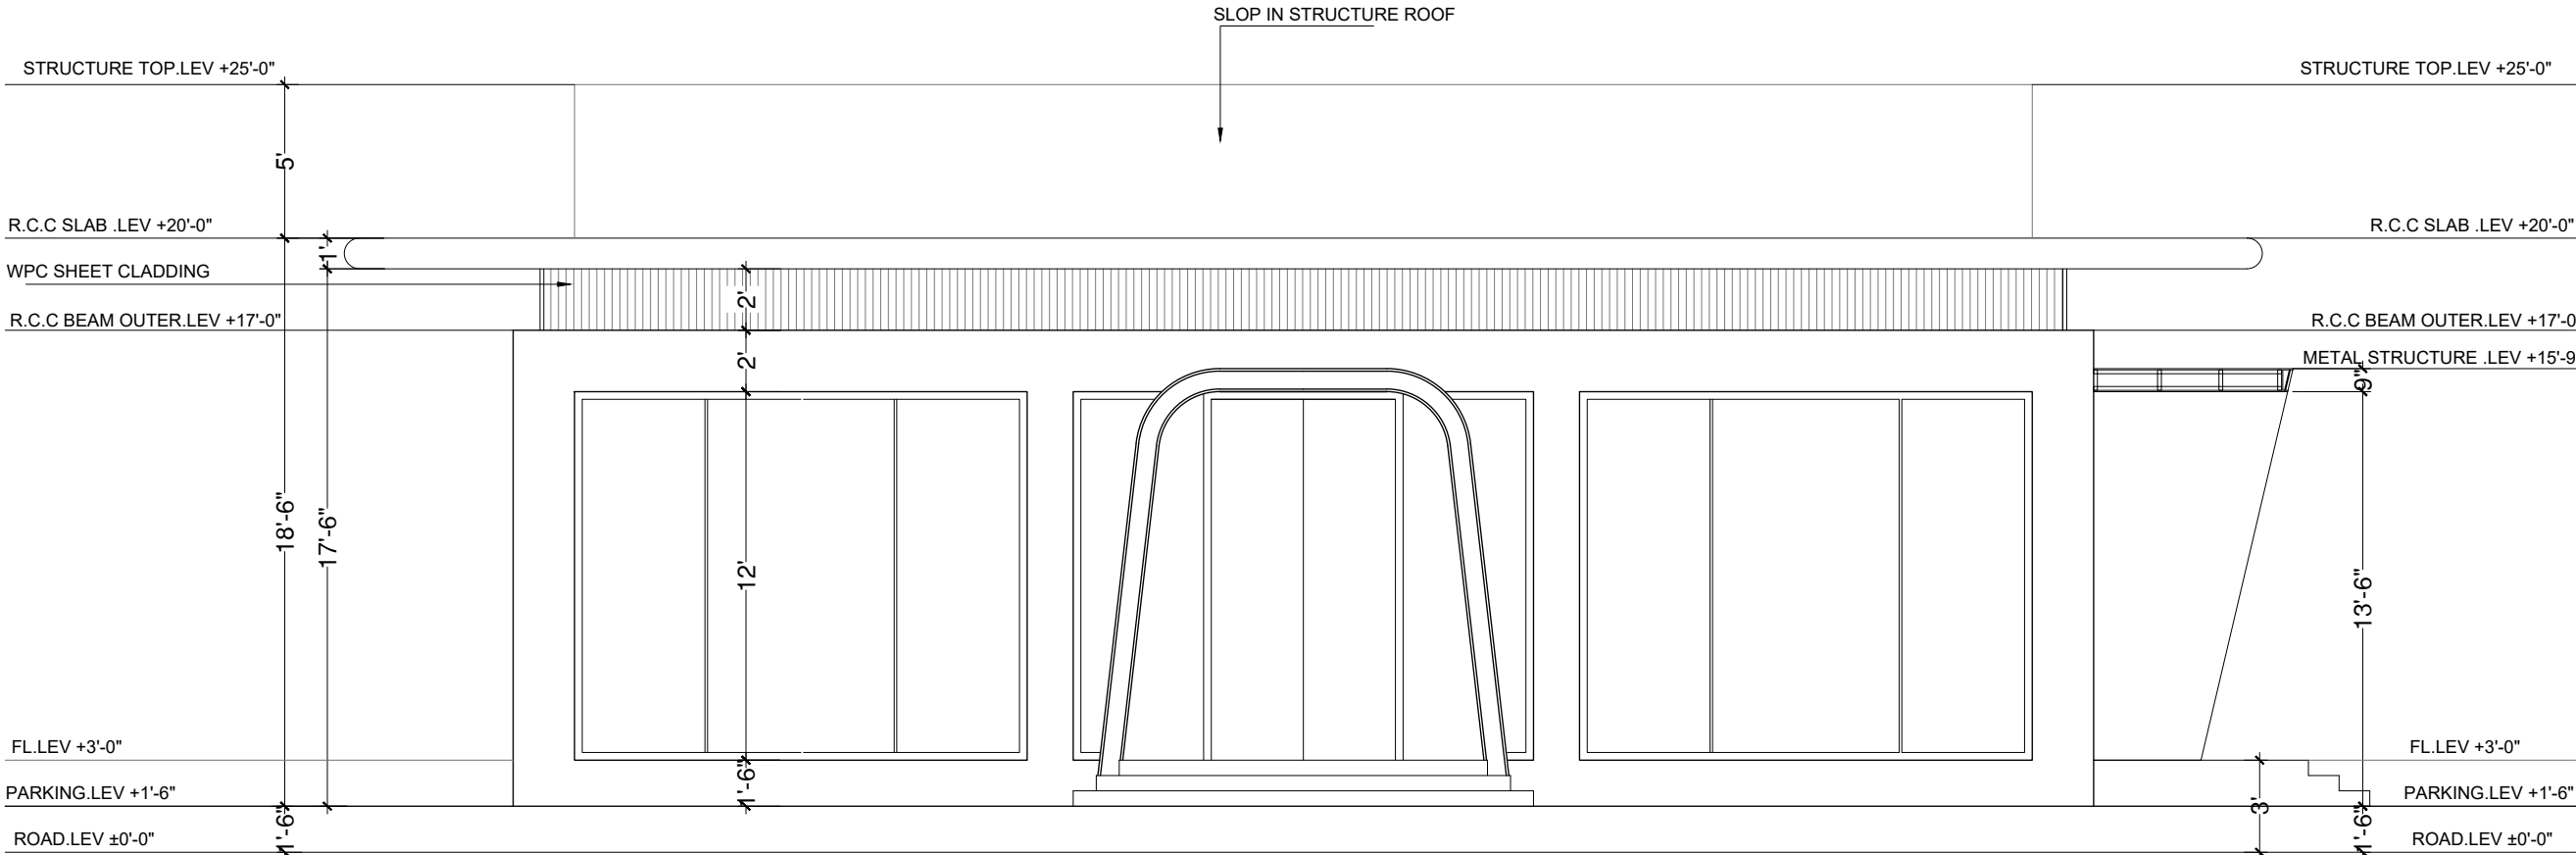

RESTAURANT FRONT ELEVATION

KASWA DESIGN SERVICES
Consulting Architect & Interior Designers
379 TARIQ BLOCK, NEW GARDEN TOWN, LAHORE
042-35858456, 0336-5858450, kaswadesign@gmail.com


STRUCTURAL CONSULTANT: ELECTRICAL CONSULTANT:

SCALE:
DATE: MAY-2026
DRAWN BY: BH.
CHECKED BY: AR.

DRAWING TITLE:
WORKING DRAWING
DRAWING DESCRIPTION:
RESTAURANT FRONT ELEVATION
LOCATION: QADIRABAD

PROJECT:
EVENT COMPLEX QADIRABAD
FOR
MR.GUL NAWAZ KHAN
PROJECT CODE:
ARCHITECTS SIGNATURE:

DRAWING NO.:		AD-040	
NO.	DATE	REVISION	

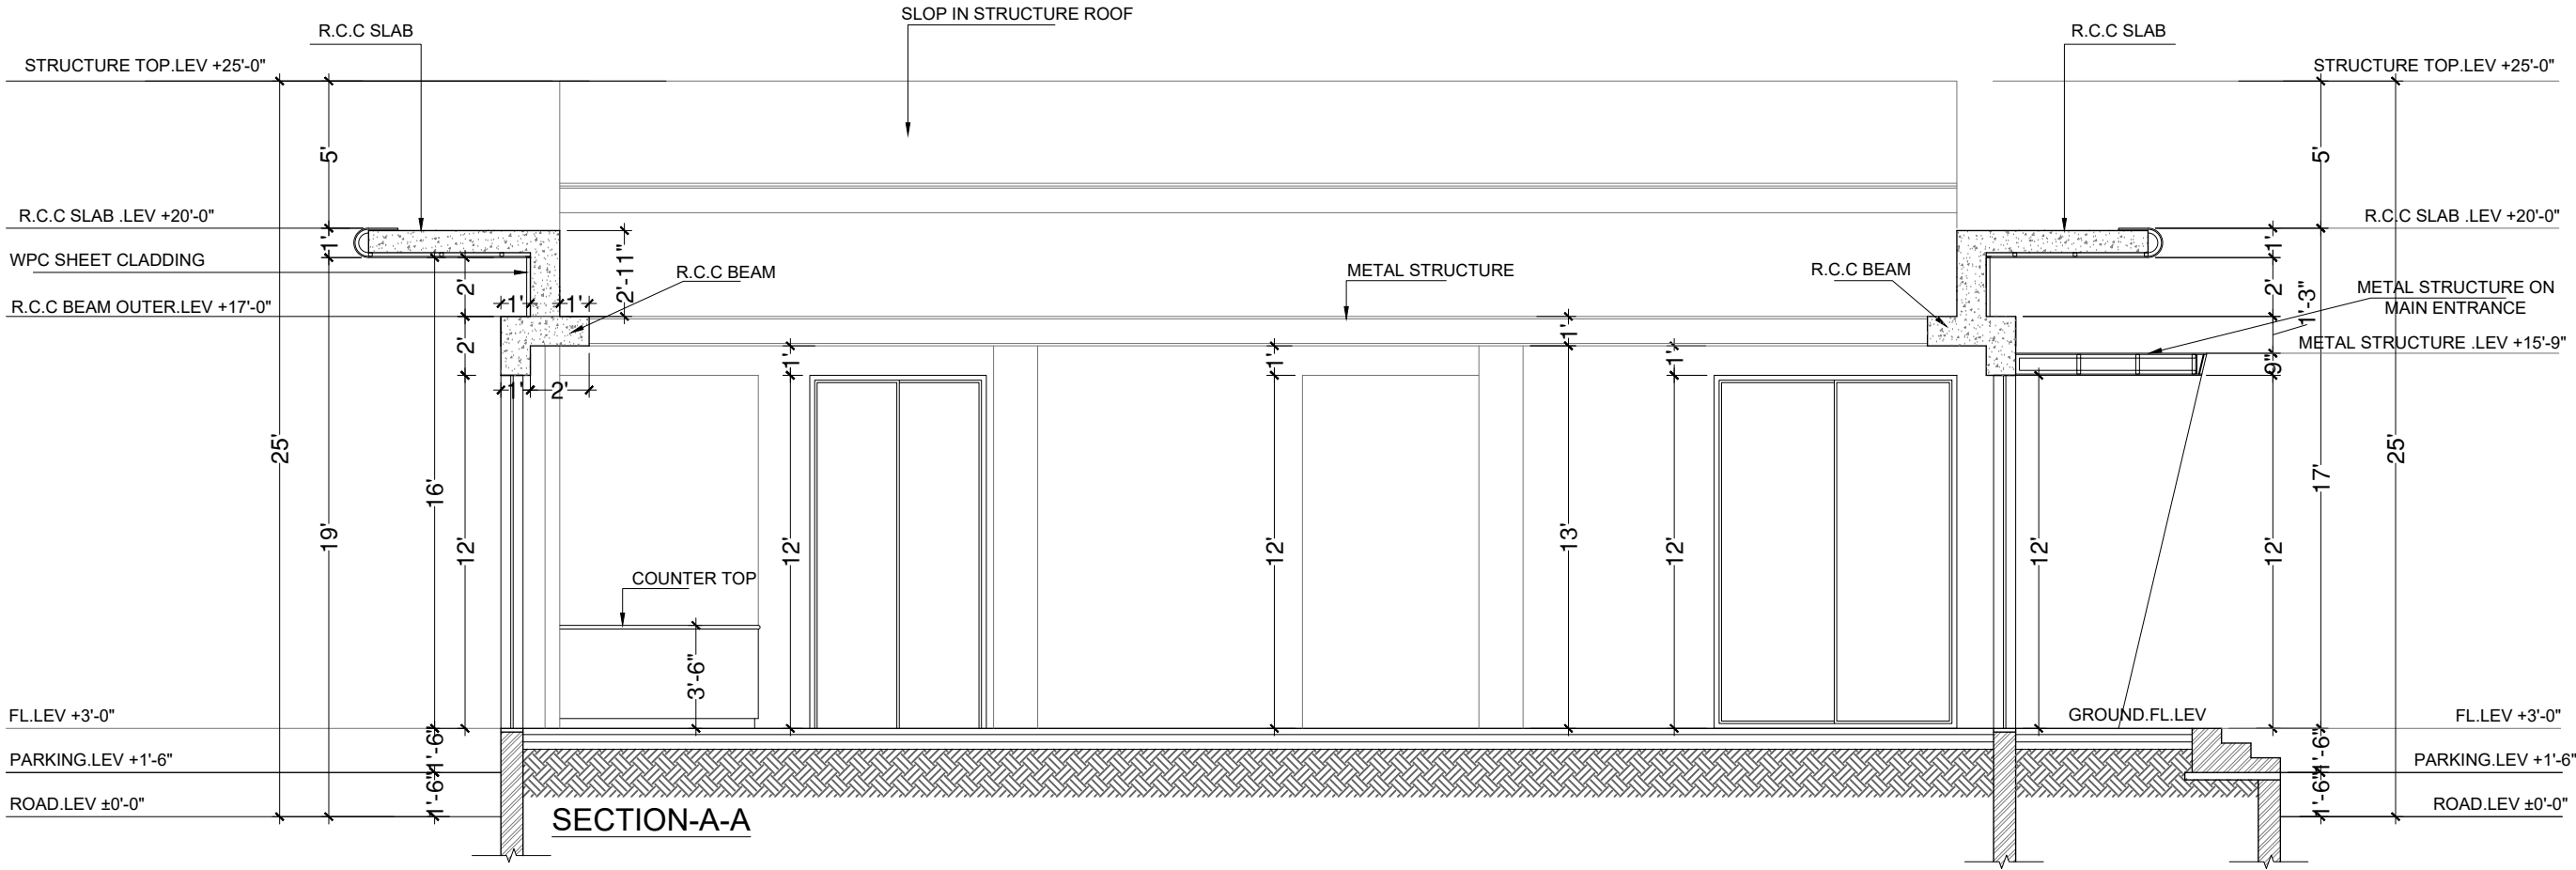

KASWA DESIGN SERVICES
Consulting Architect & Interior Designers
379 TARIQ BLOCK, NEW GARDEN TOWN, LAHORE
042-36868456, 0336-5858450, kaswadesign@gmail.com

ELECTRICAL CONSULTANT:

SCALE:

DATE: MAY-2026

DRAWN BY: BH.

CHECKED BY: AR.

DRAWING TITLE:

WORKING DRAWING

DRAWING DESCRIPTION:

RESTAURANT SECTION-AA

LOCATION

QADIRABAD

PROJECT:

EVENT COMPLEX QADIRABAD

FOR

MR.GUL NAWAZ KHAN

PROJECT CODE:

ARCHITECTS SIGNATURE:


DRAWING NO.:

AD-041

NO.

DATE

REVISION

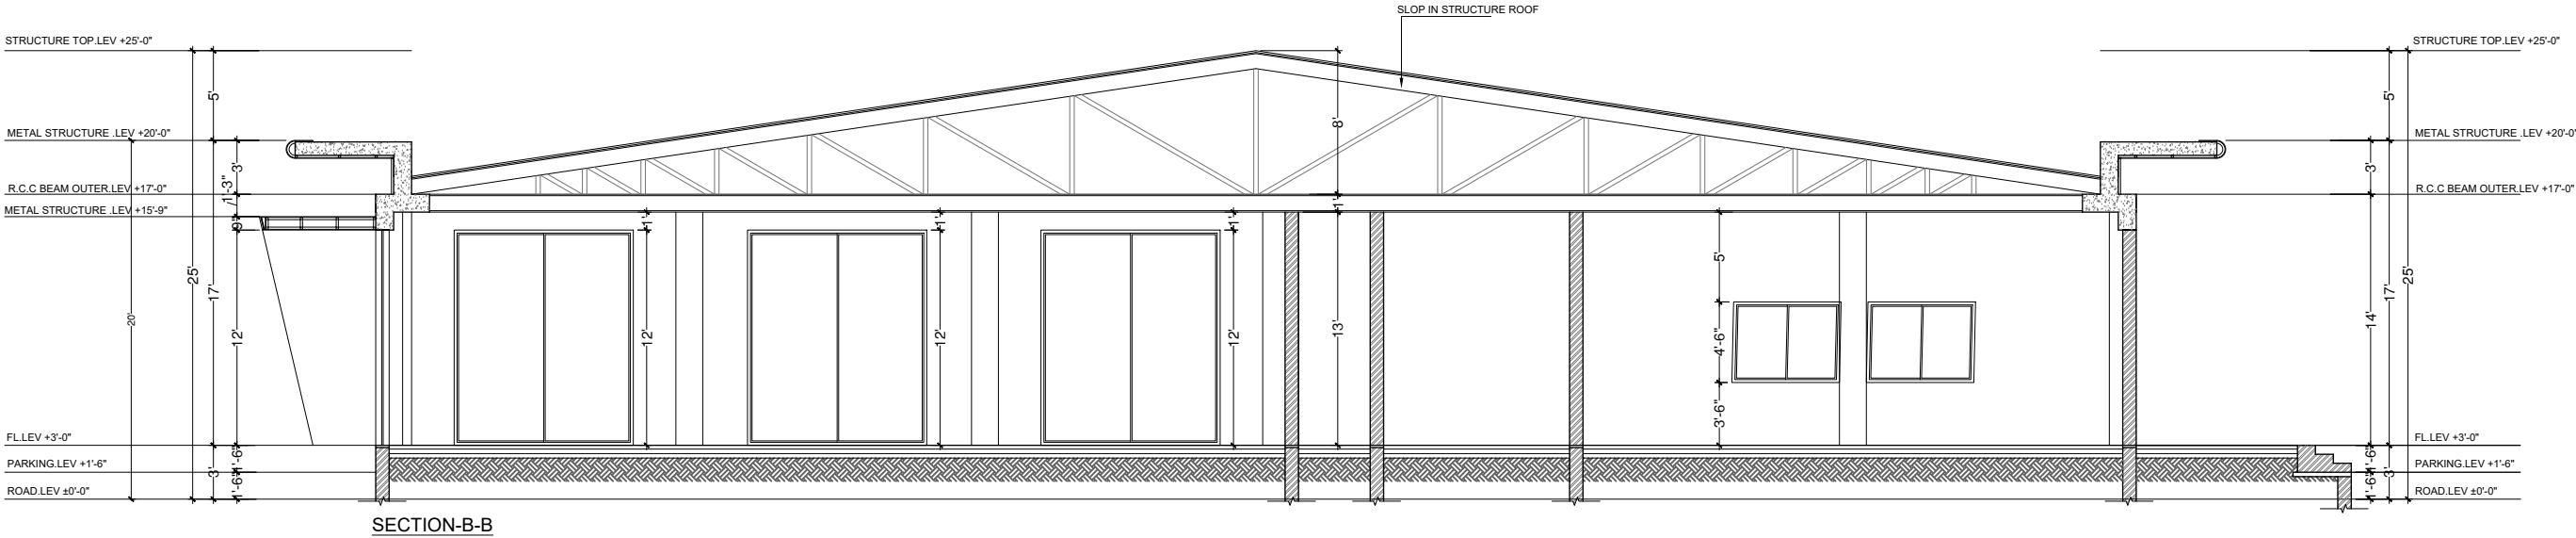

KASWA DESIGN SERVICES
Consulting Architect & Interior Designers
379 TARIQ BLOCK, NEW GARDEN TOWN, LAHORE
042-35858456, 0336-5858450, kaswadesign@gmail.com


STRUCTURAL CONSULTANT: ELECTRICAL CONSULTANT:

SCALE:
DATE: MAY-2026
DRAWN BY: BH.
CHECKED BY: AR.

DRAWING TITLE: WORKING DRAWING
DRAWING DESCRIPTION: RESTAURANT SECTION-BB
LOCATION: QADIRABAD

PROJECT: EVENT COMPLEX QADIRABAD
FOR MR.GUL NAWAZ KHAN
PROJECT CODE: ARCHITECTS SIGNATURE:

DRAWING NO.: AD-042	
NO.	DATE
	REVISION

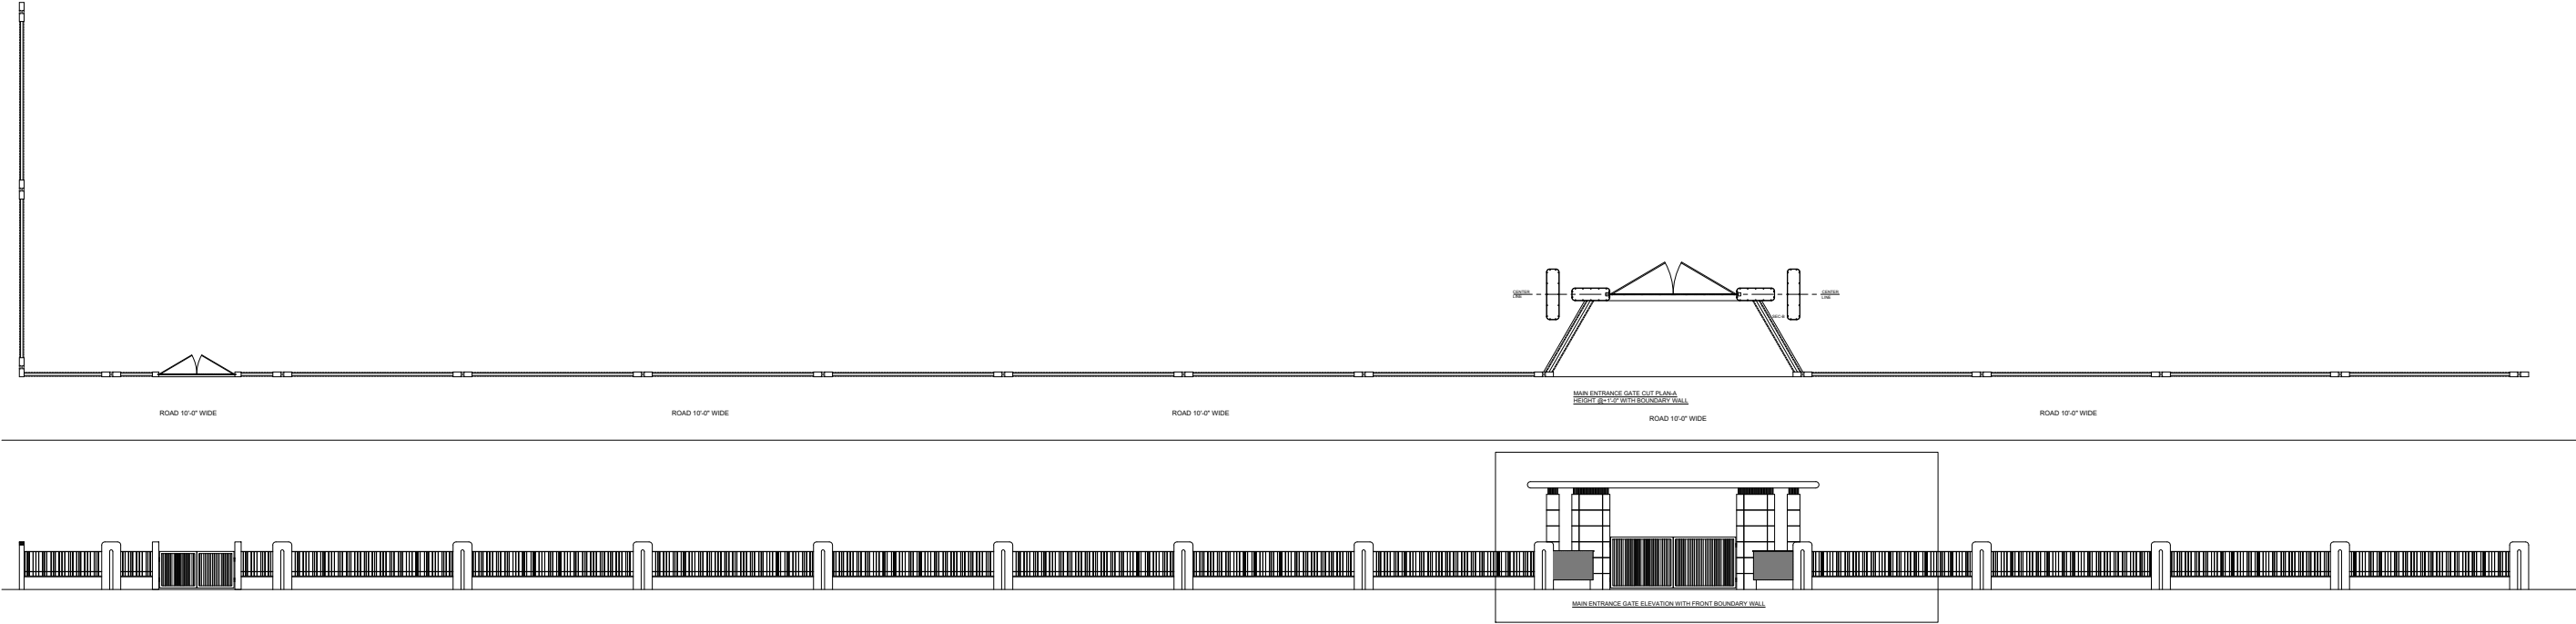

KASWA DESIGN SERVICES
Consulting Architect & Interior Designers
379 TARIQ BLOCK, NEW GARDEN TOWN, LAHORE
042-35858456, 0336-5858450, kaswadesign@gmail.com

ELECTRICAL CONSULTANT:

SCALE:

DATE:

MAY-2026

DRAWN BY:

BH.

CHECKED BY:

AR.

DRAWING TITLE:

WORKING DRAWING
DRAWING DESCRIPTION:
MAIN GATE WITH FRONT BOUNDARY
WALL MASTER PLAN & ELEVATION
LOCATION

PROJECT:
EVENT COMPLEX QADIRABAD
FOR
MR.GUL NAWAZ KHAN

PROJECT CODE:

QADIRABAD

ARCHITECTS SIGNATURE:

DRAWING NO.:

AD-043

NO.

DATE

REVISION

